





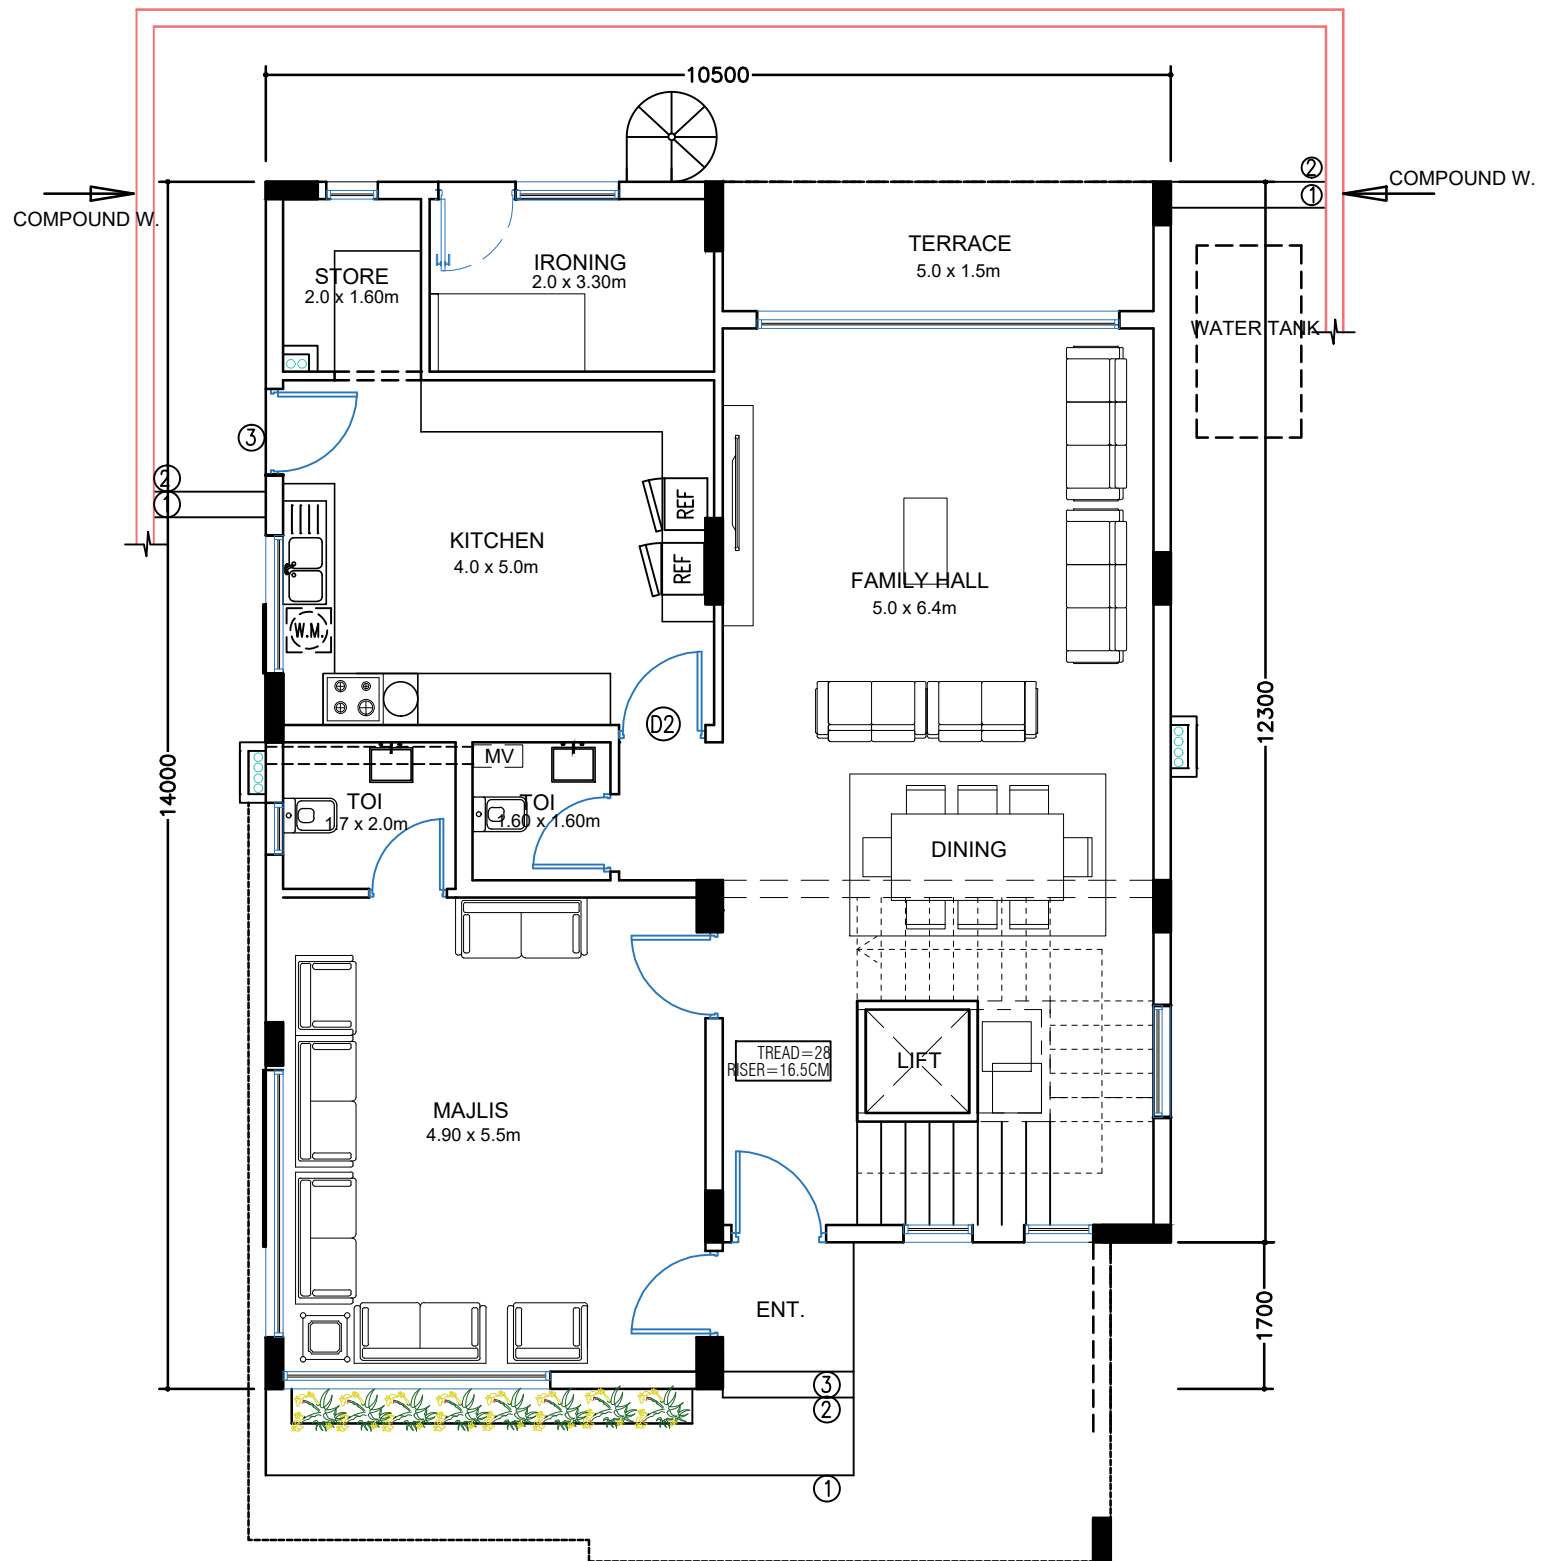

GROUND FLOOR PLAN

SCALE 1:100


FLOOR AREA :1,510.91 sq ft

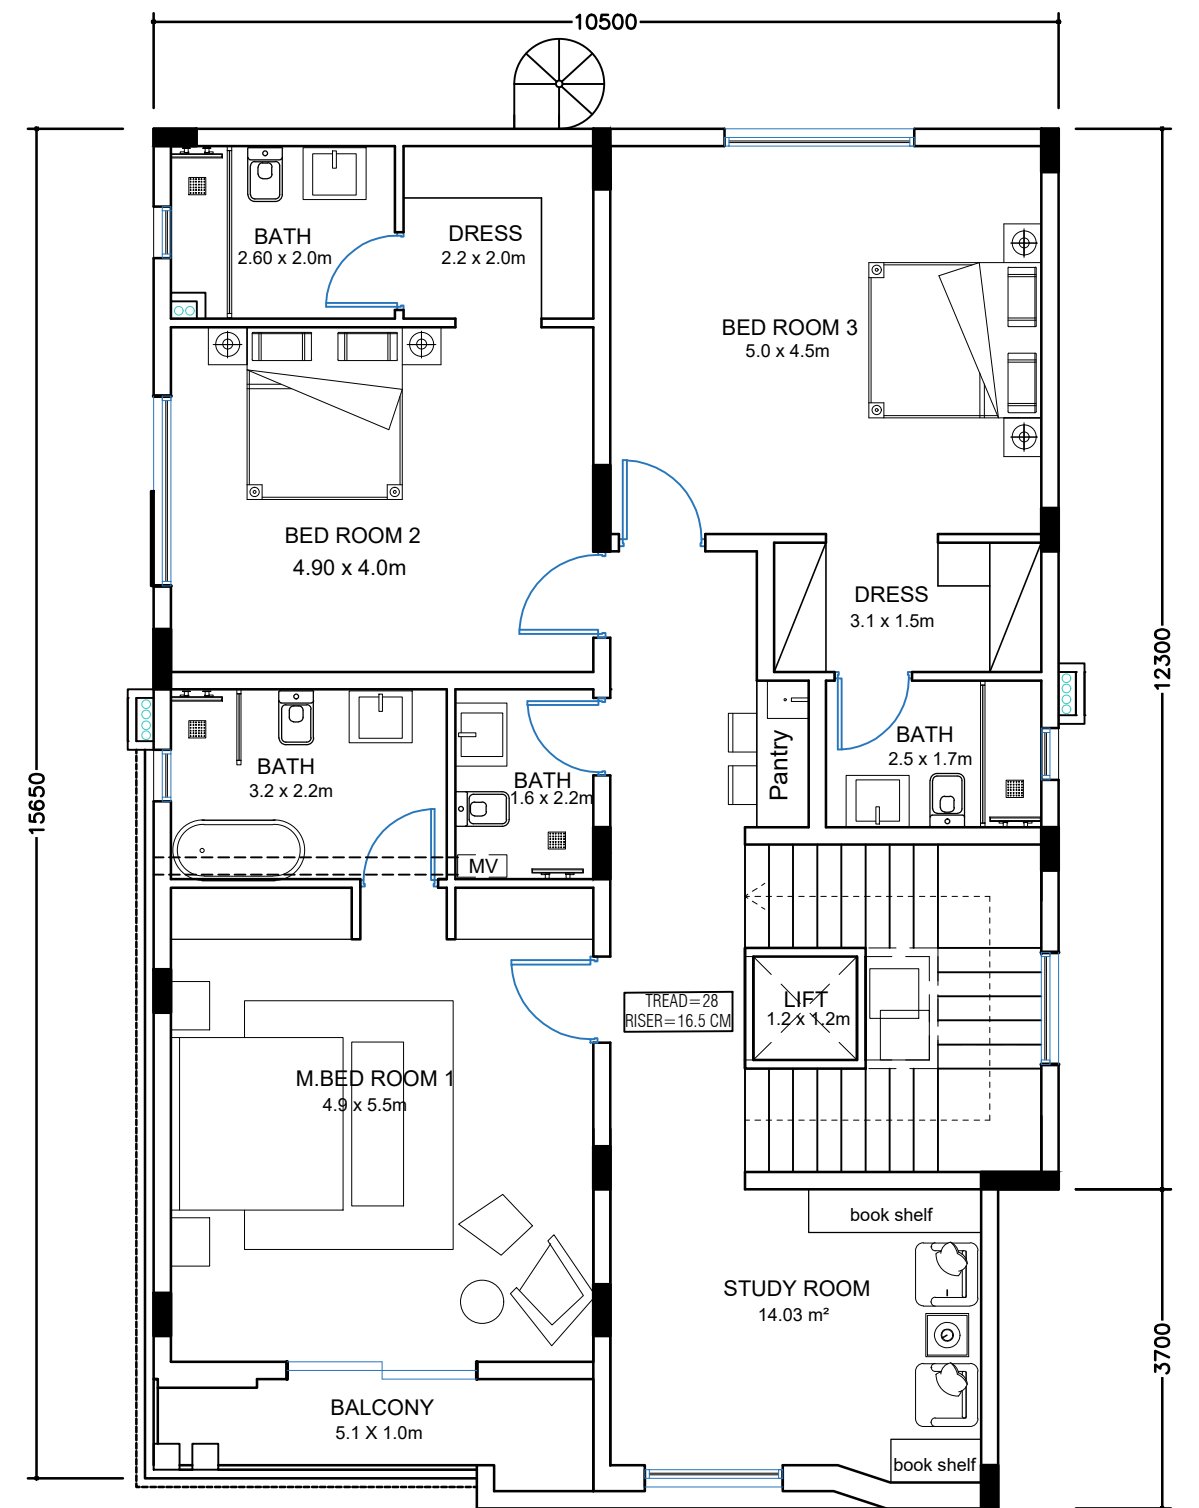


FIRST FLOOR PLAN

SCALE 1:100

FLOOR AREA :1,749.10 SQ FT

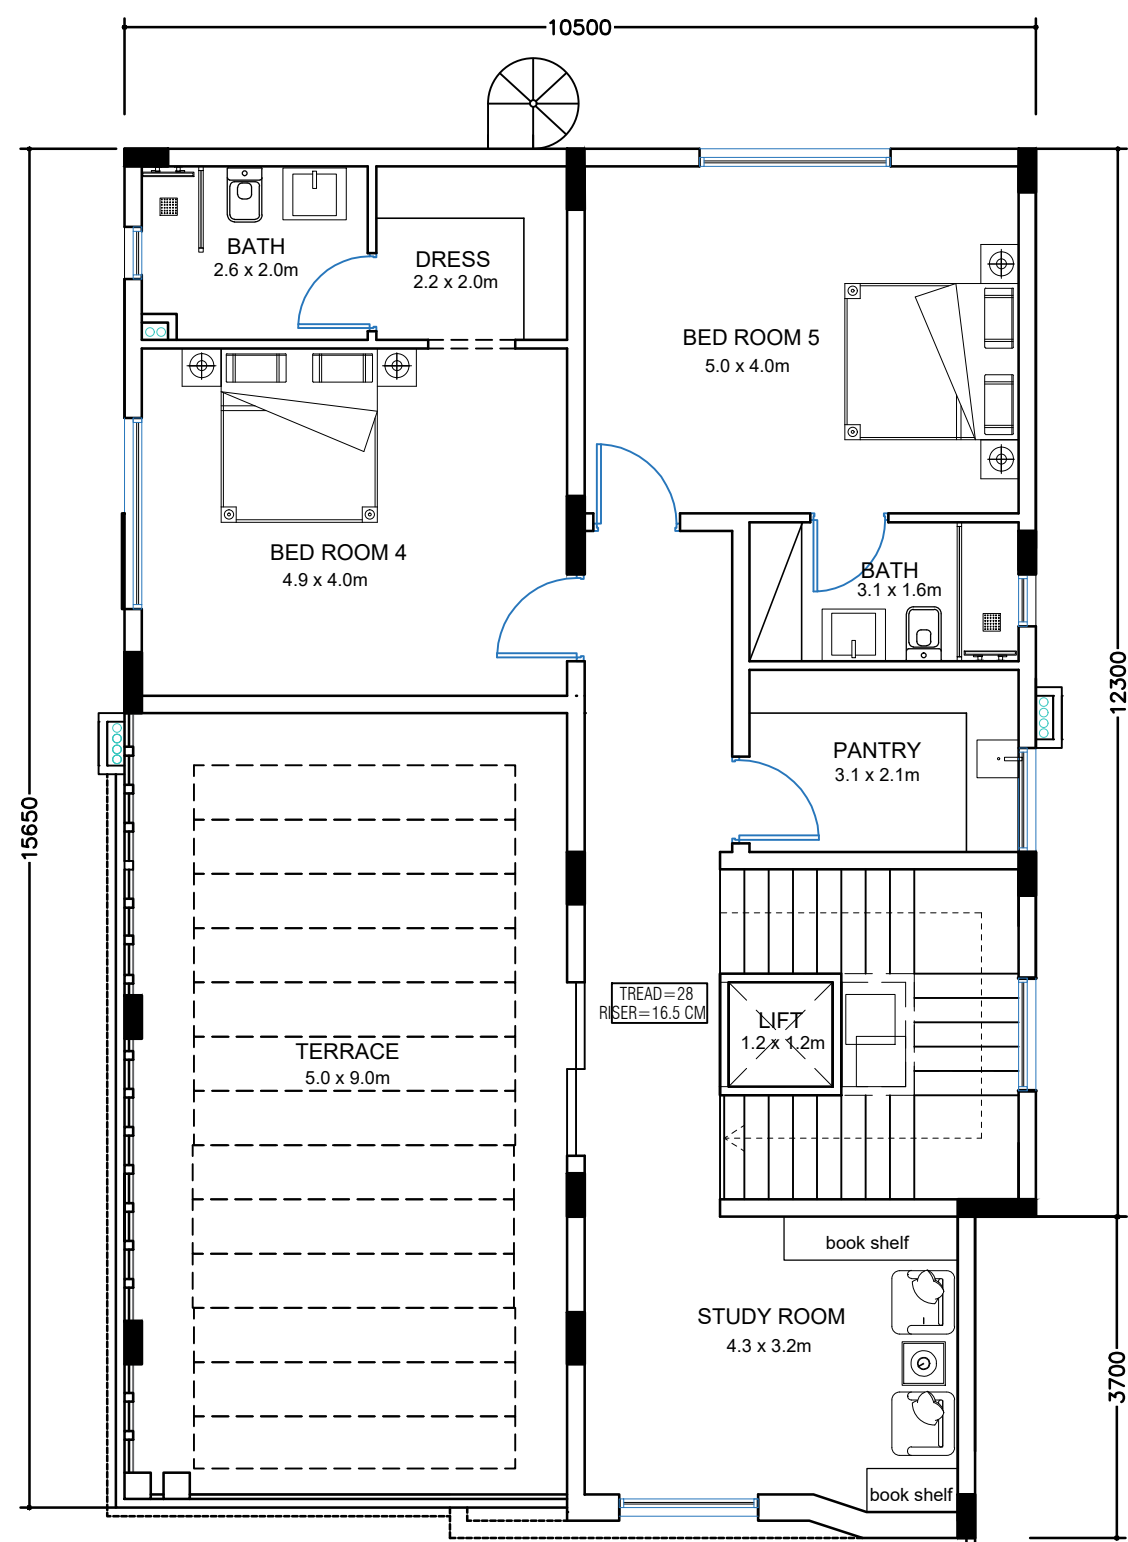

SECOND FLOOR PLAN
 SCALE 1:100
 FLOOR AREA : 1,748.13 SQ FT

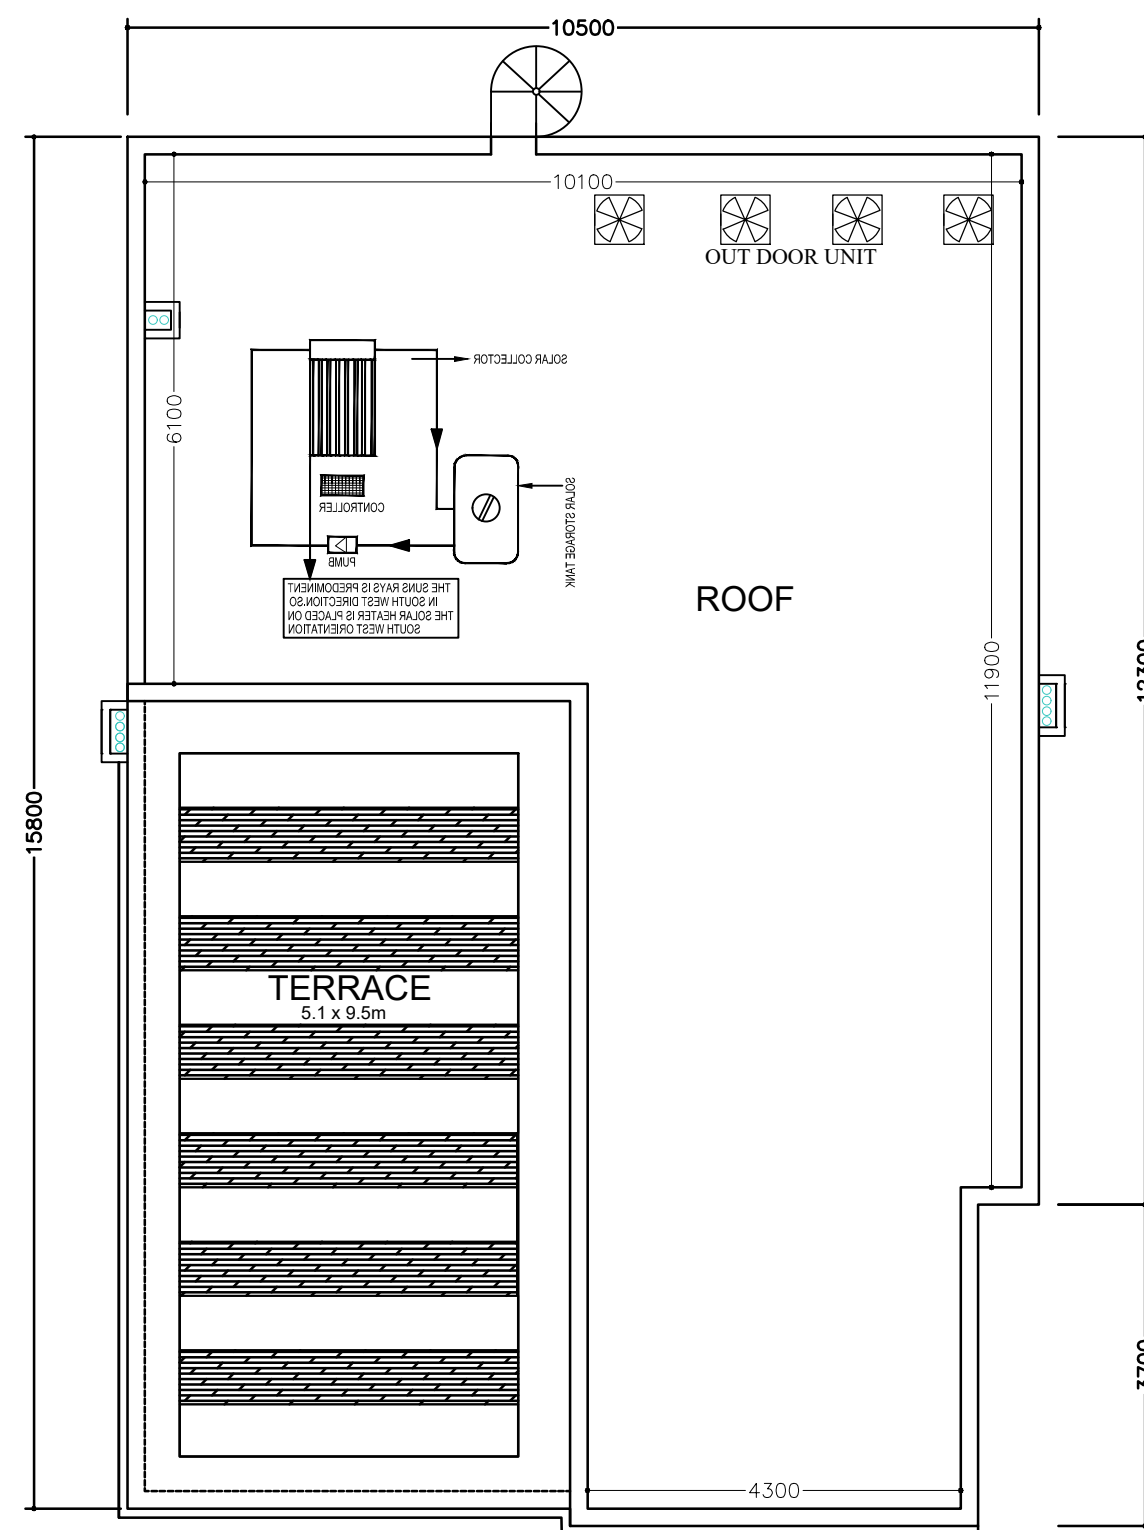

ROOF FLOOR PLAN
 SCALE 1:100