




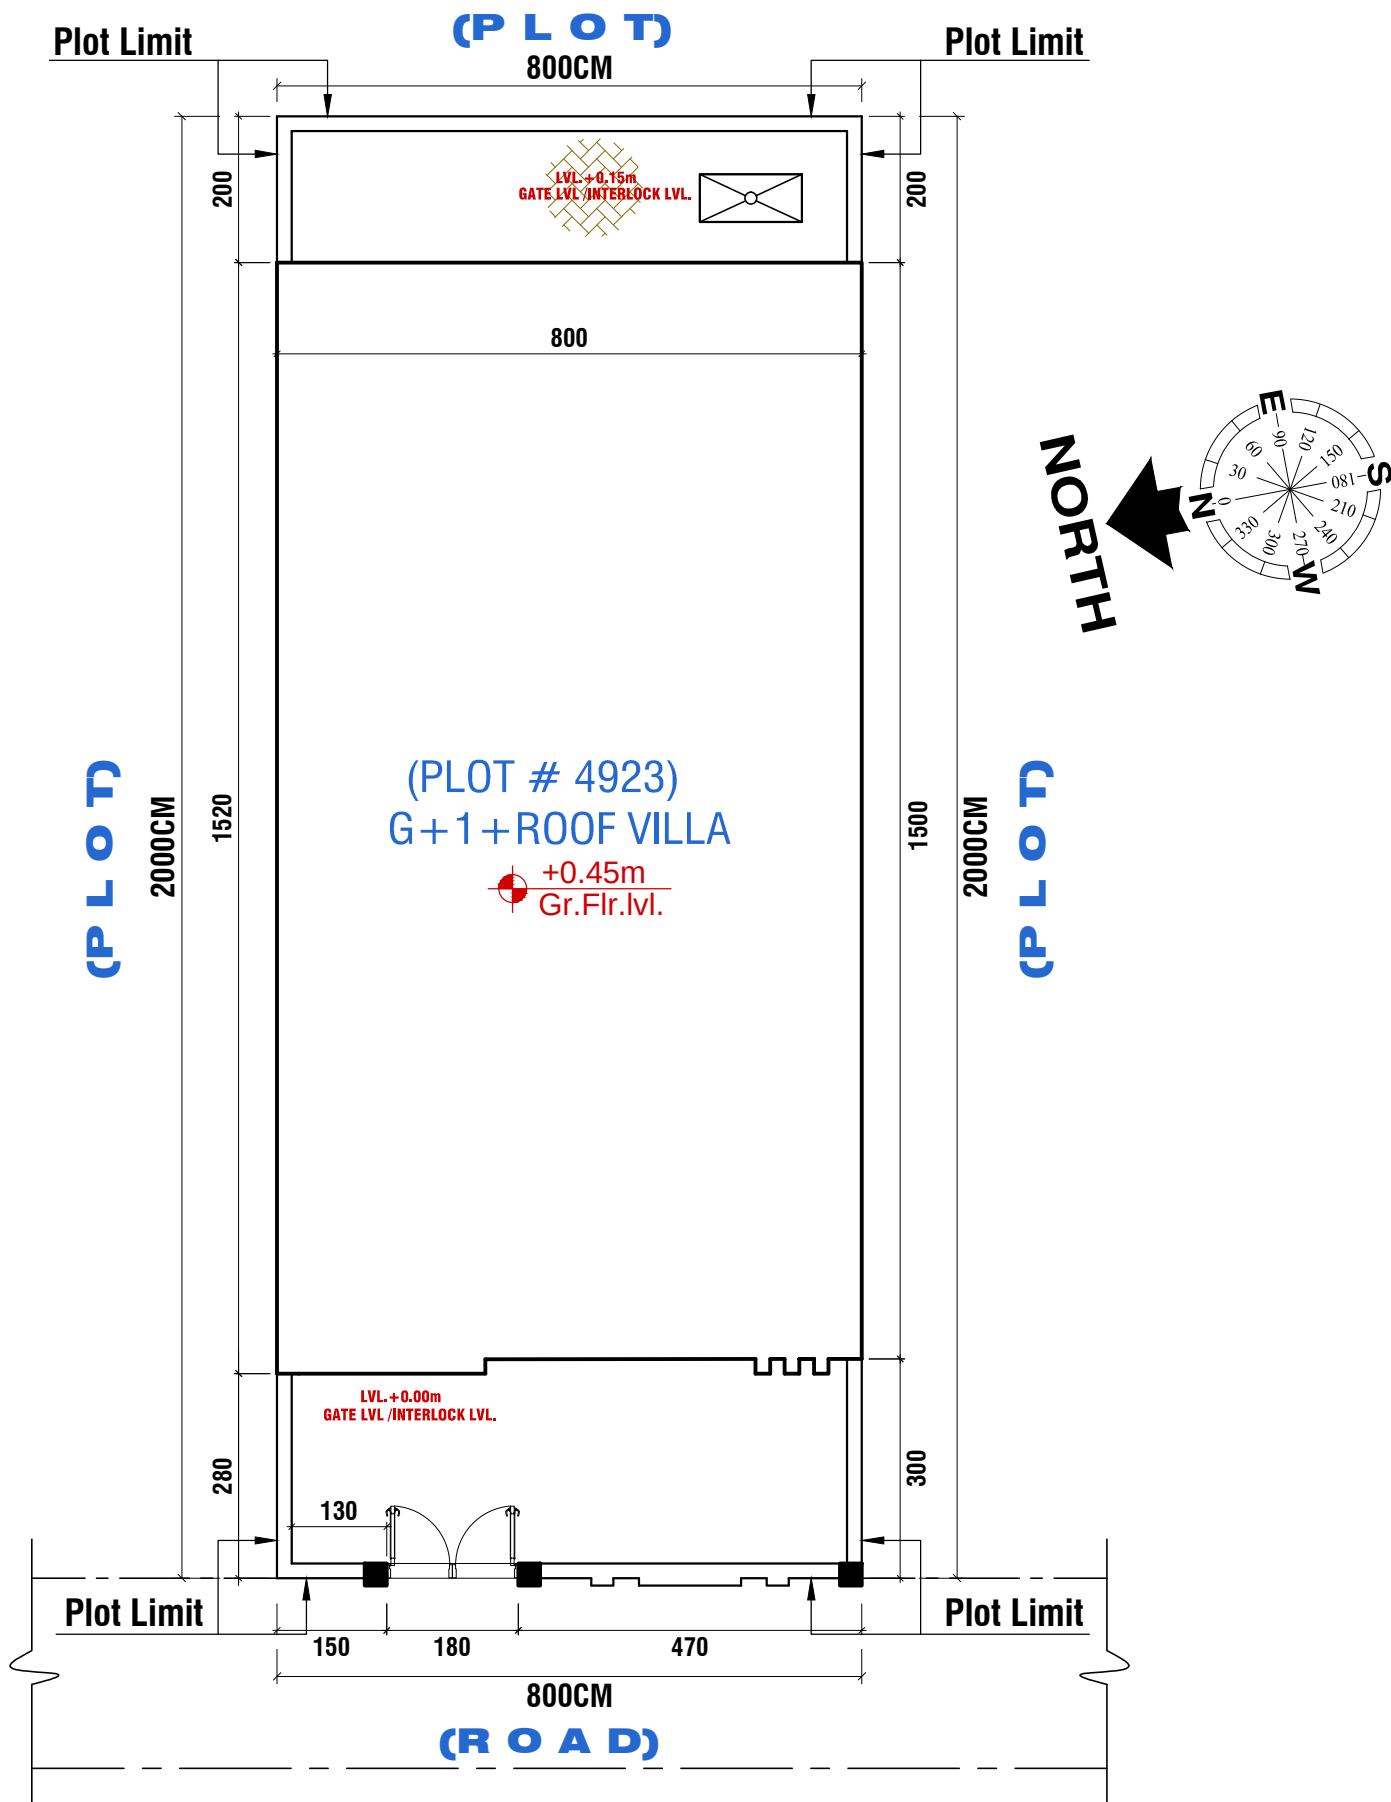

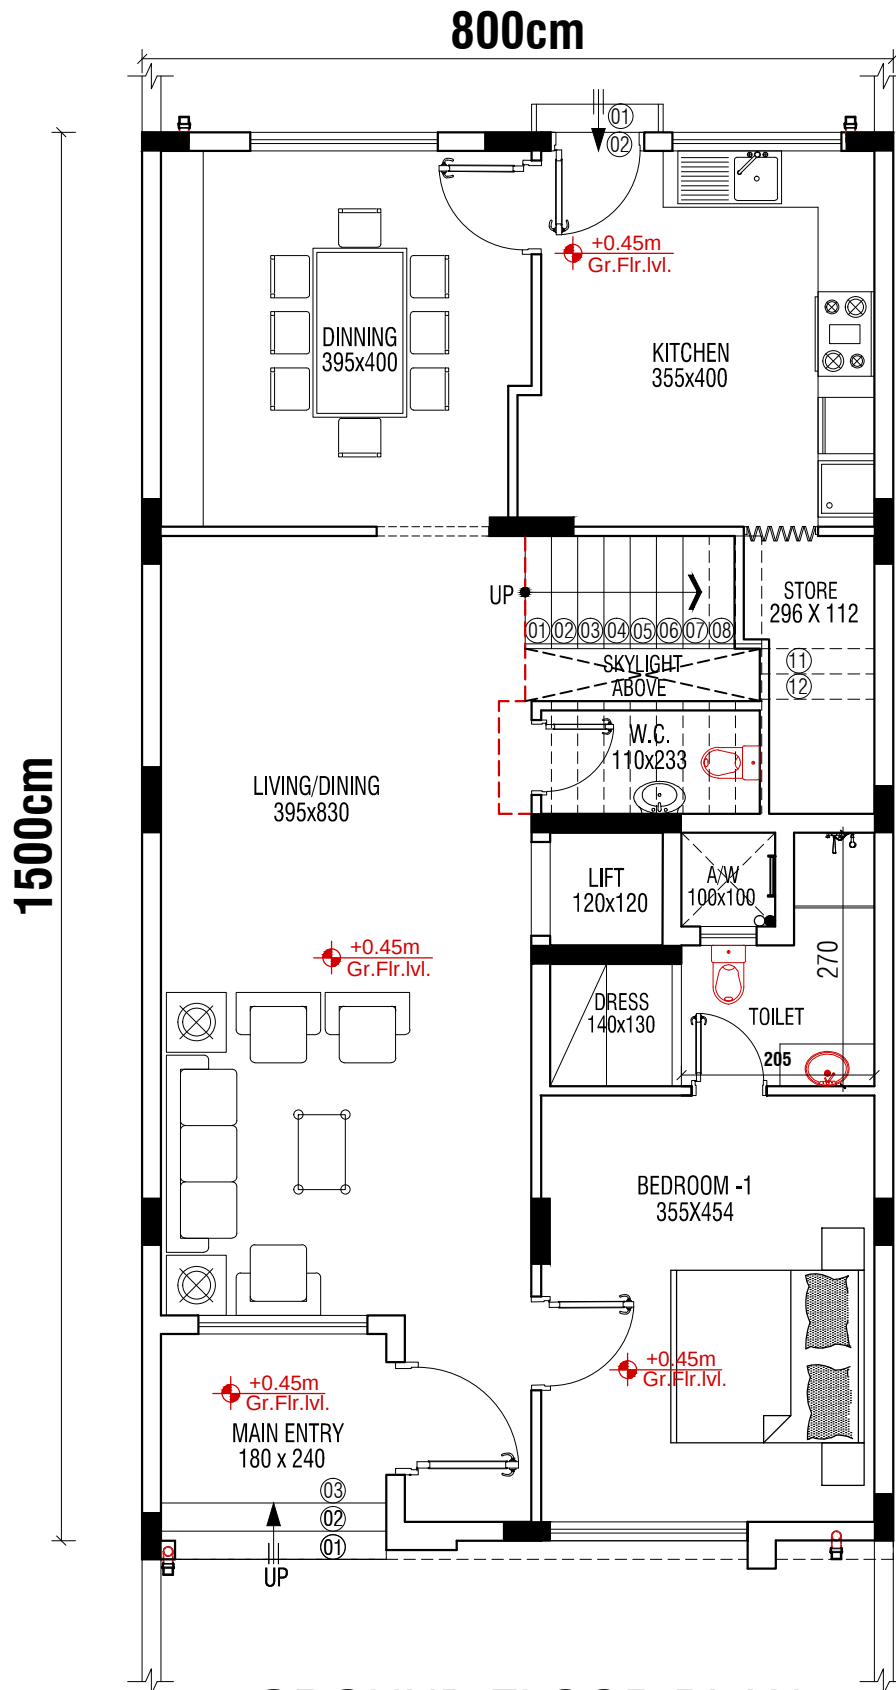

SETTING LAYOUT PLAN


SCALE -1:120

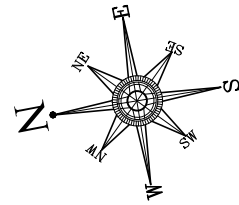

GROUND FLOOR PLAN

SCALE 1:100


FLOOR AREA = 114.17sqm or 1,228.29sqft

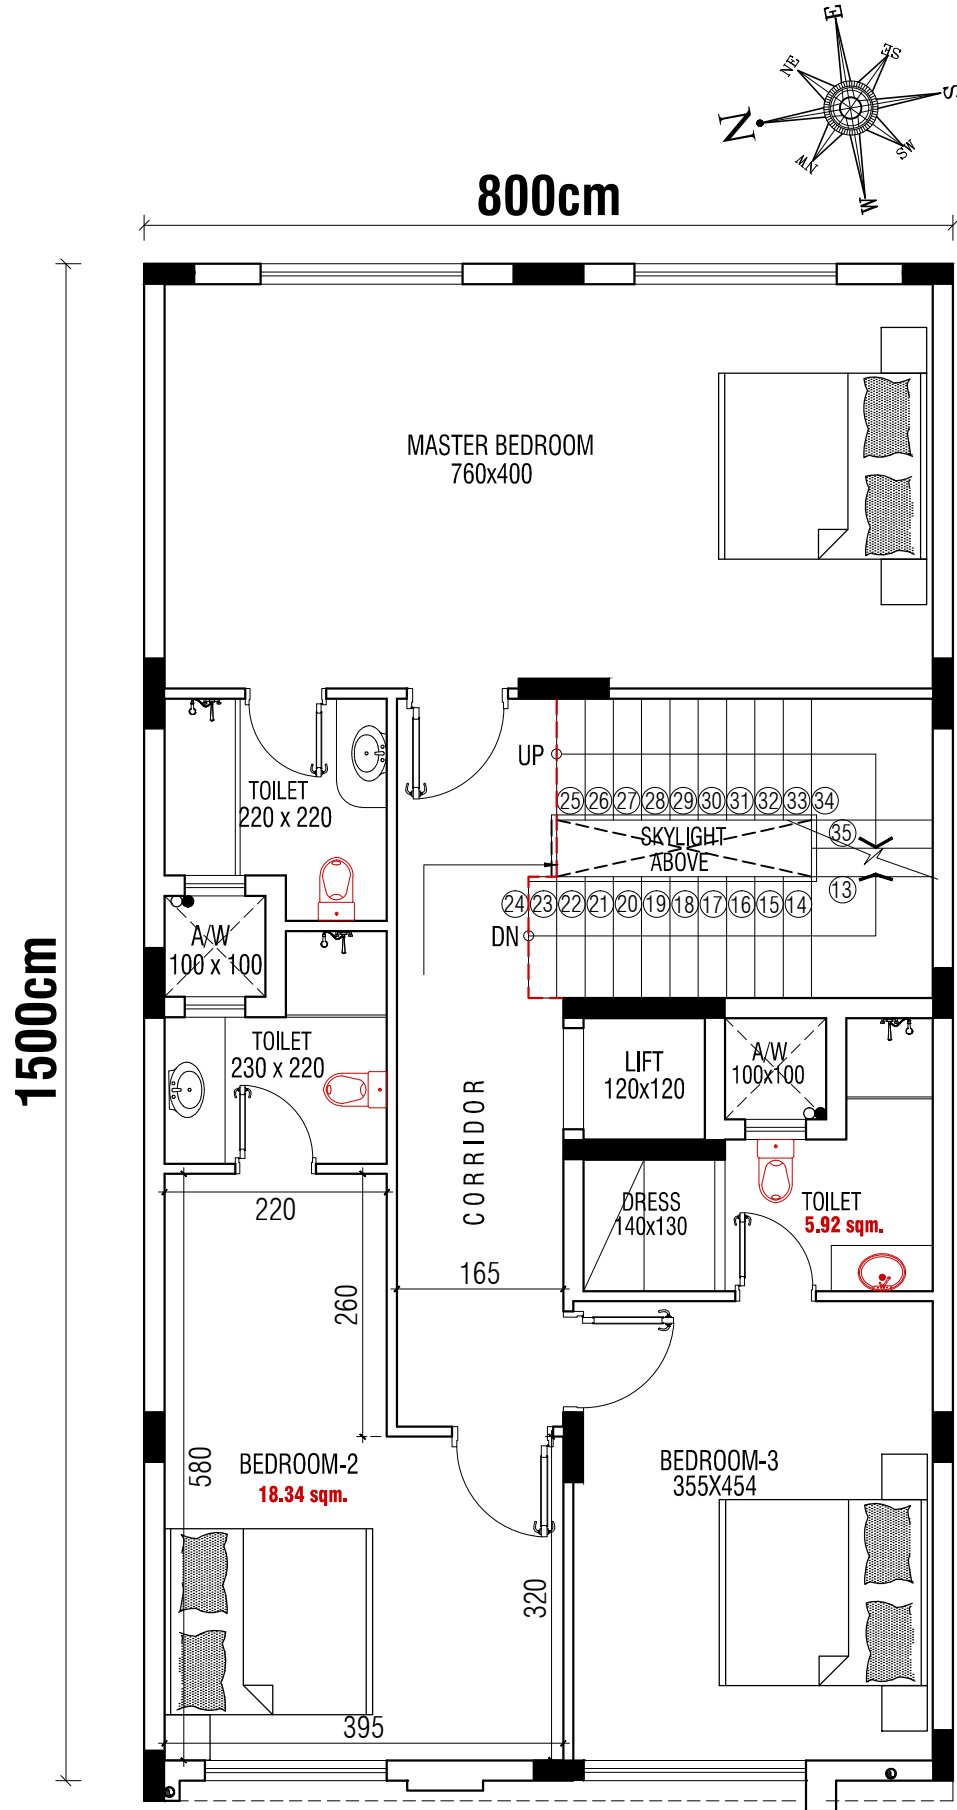

FIRST FLOOR PLAN

SCALE 1:100

FLOOR AREA = 120.00sqm or 1,291sqft

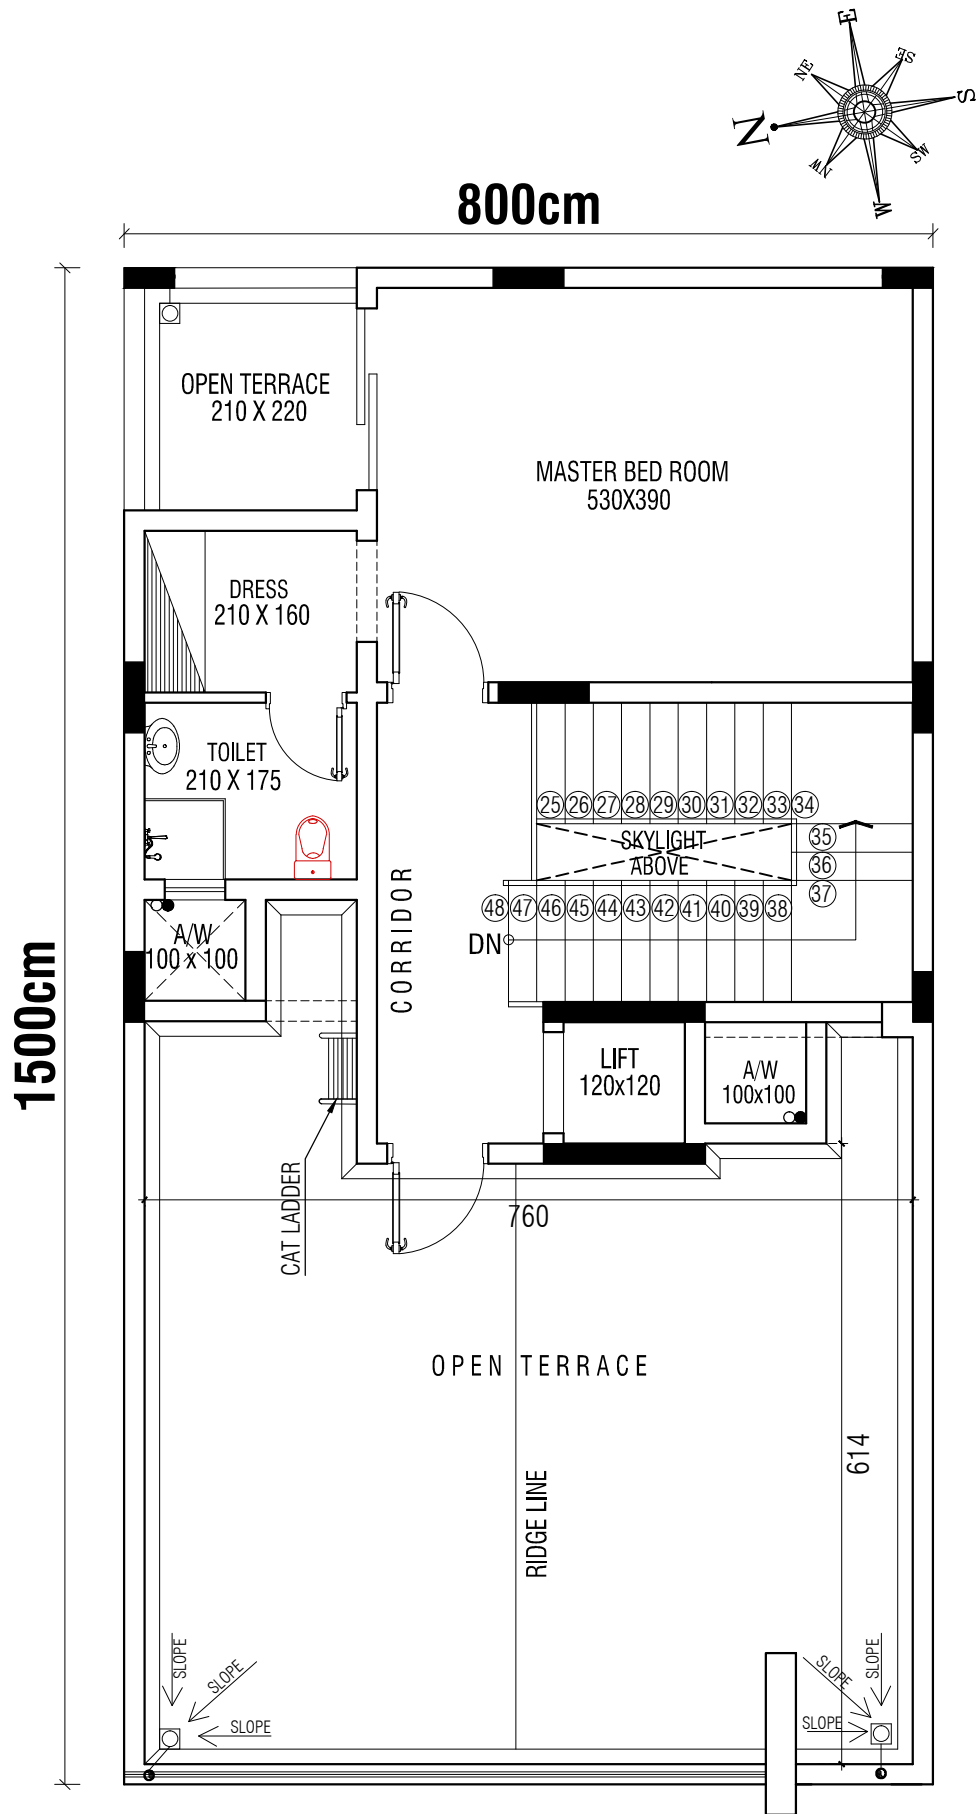

ROOF FLOOR PLAN

SCALE 1:100

FLOOR AREA = 56.16sqm or 604.20sqft