



P L O T

2000

P L O T

1400


2000


P L O T

R O A D


SETTING OUT PLAN

SCALE - 1 : 100

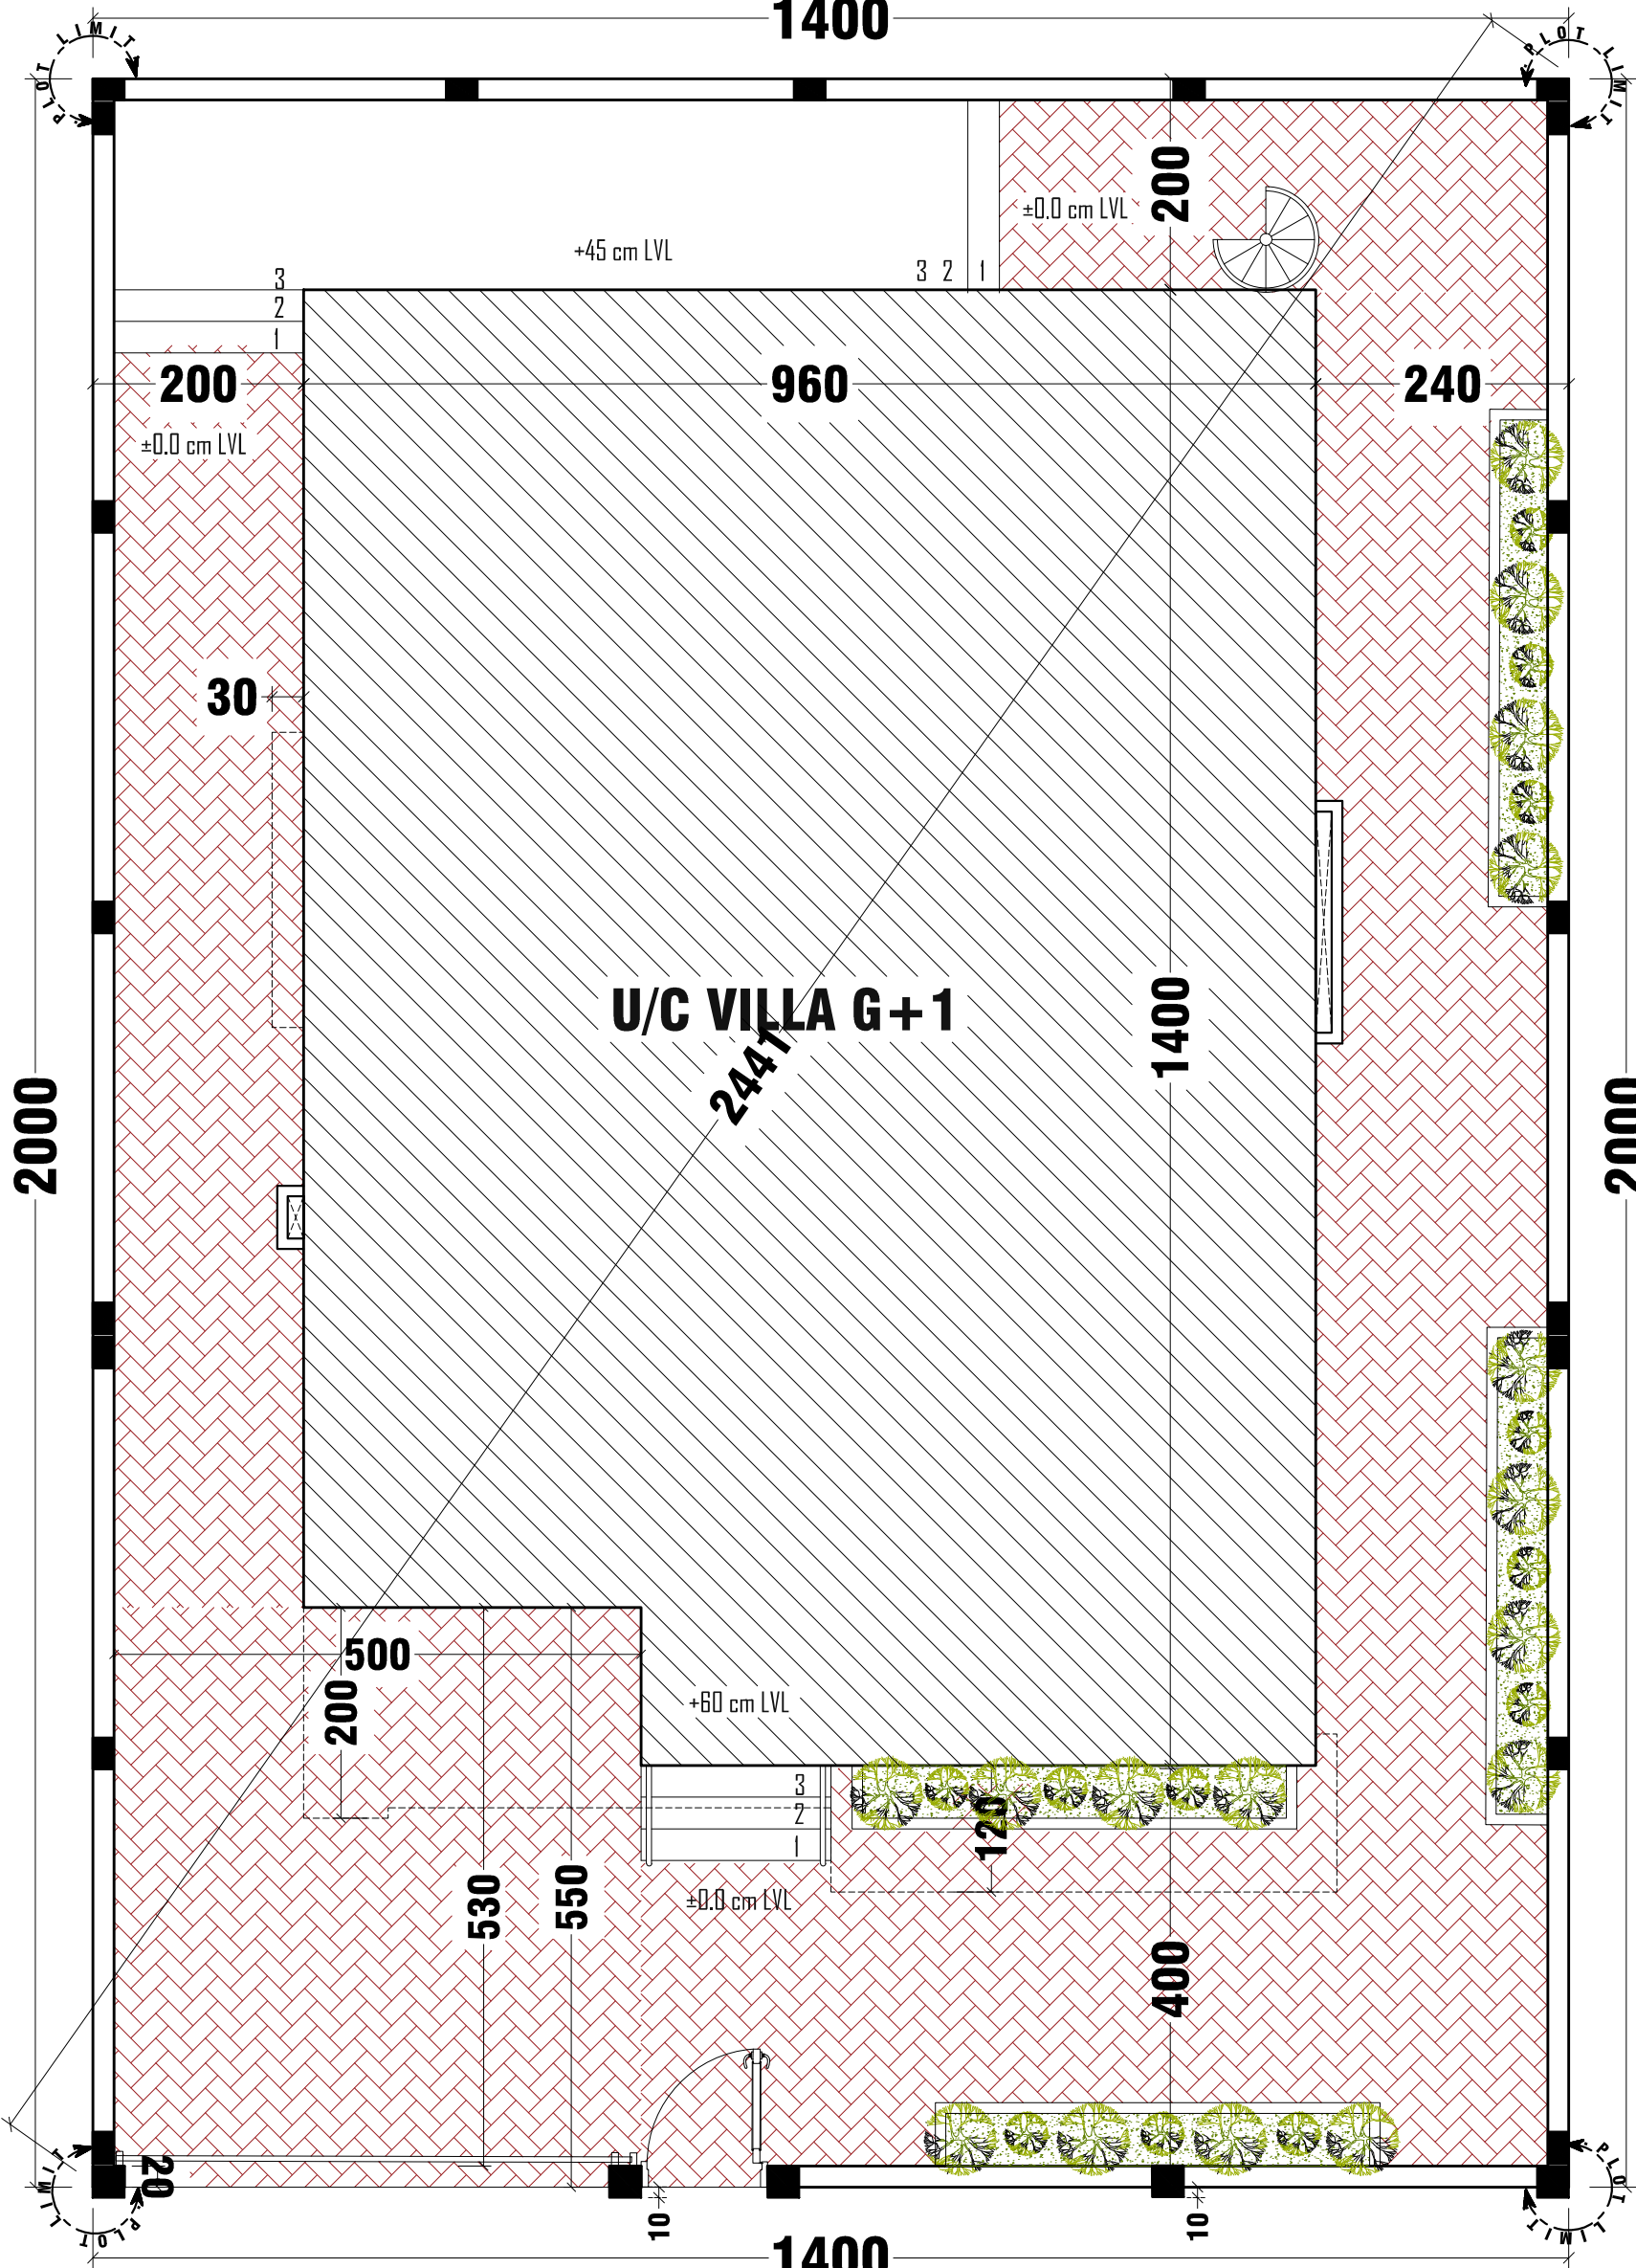

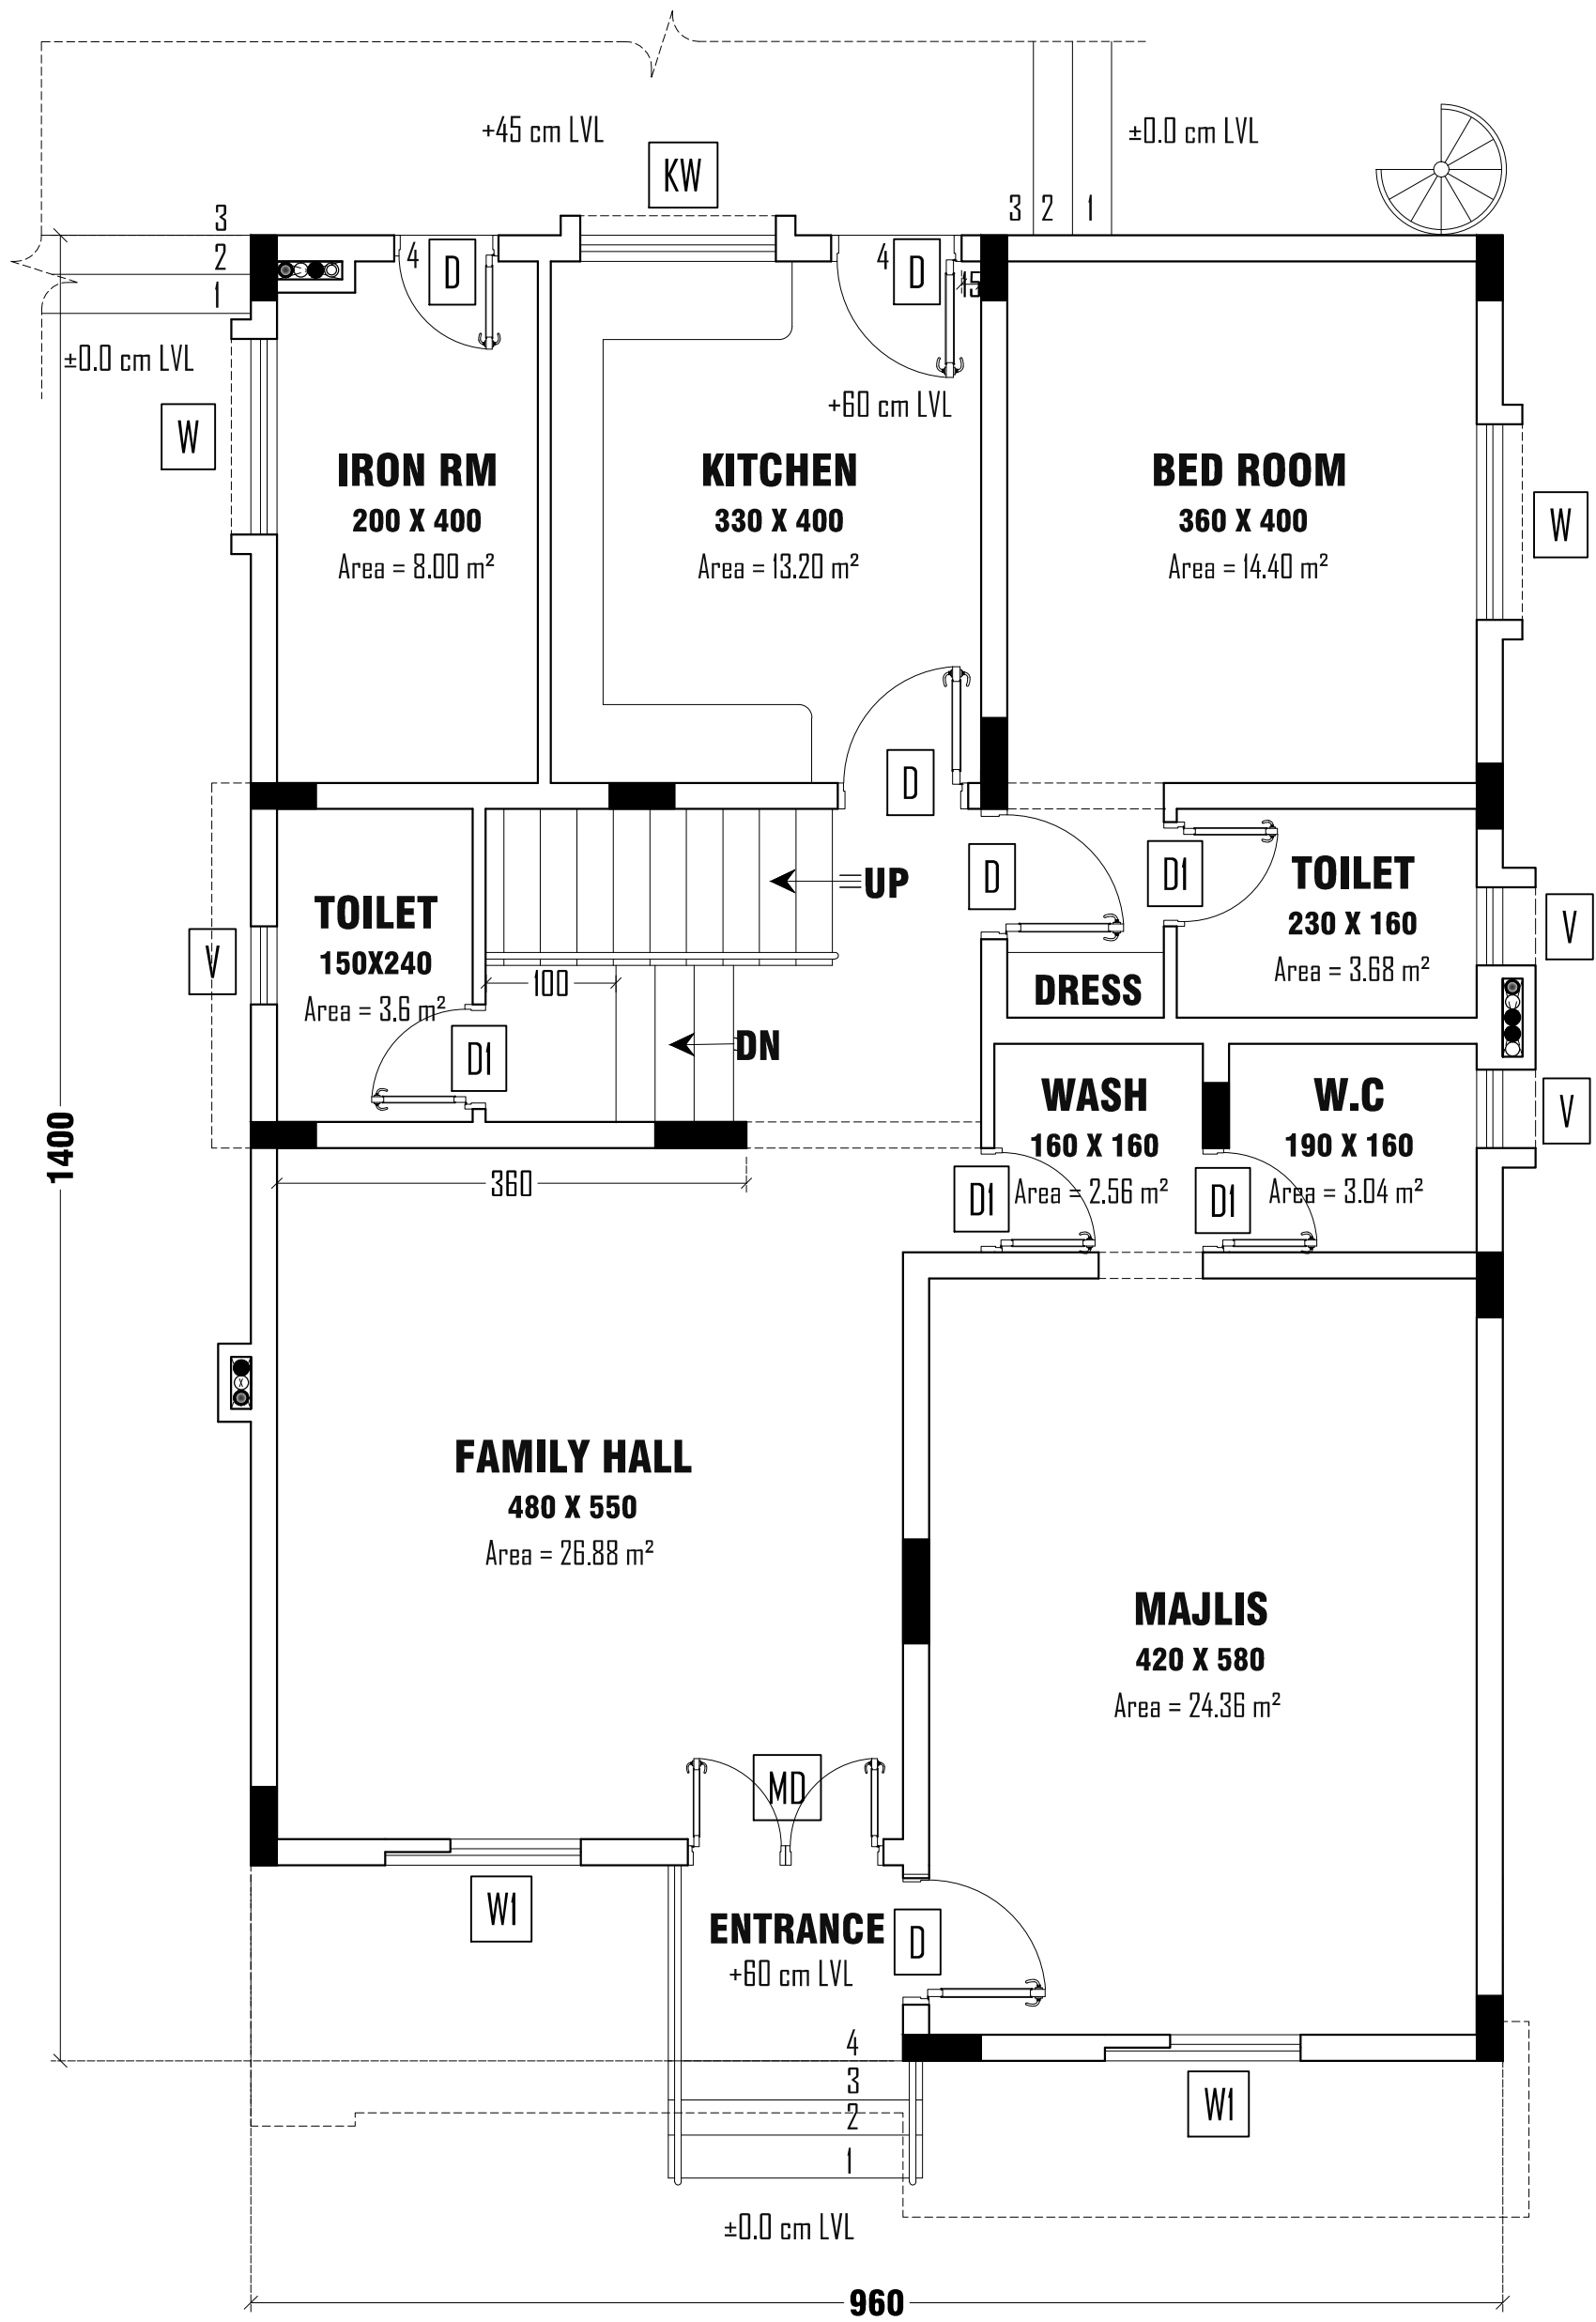

GROUND FLOOR PLAN
SCALE - 1 : 100

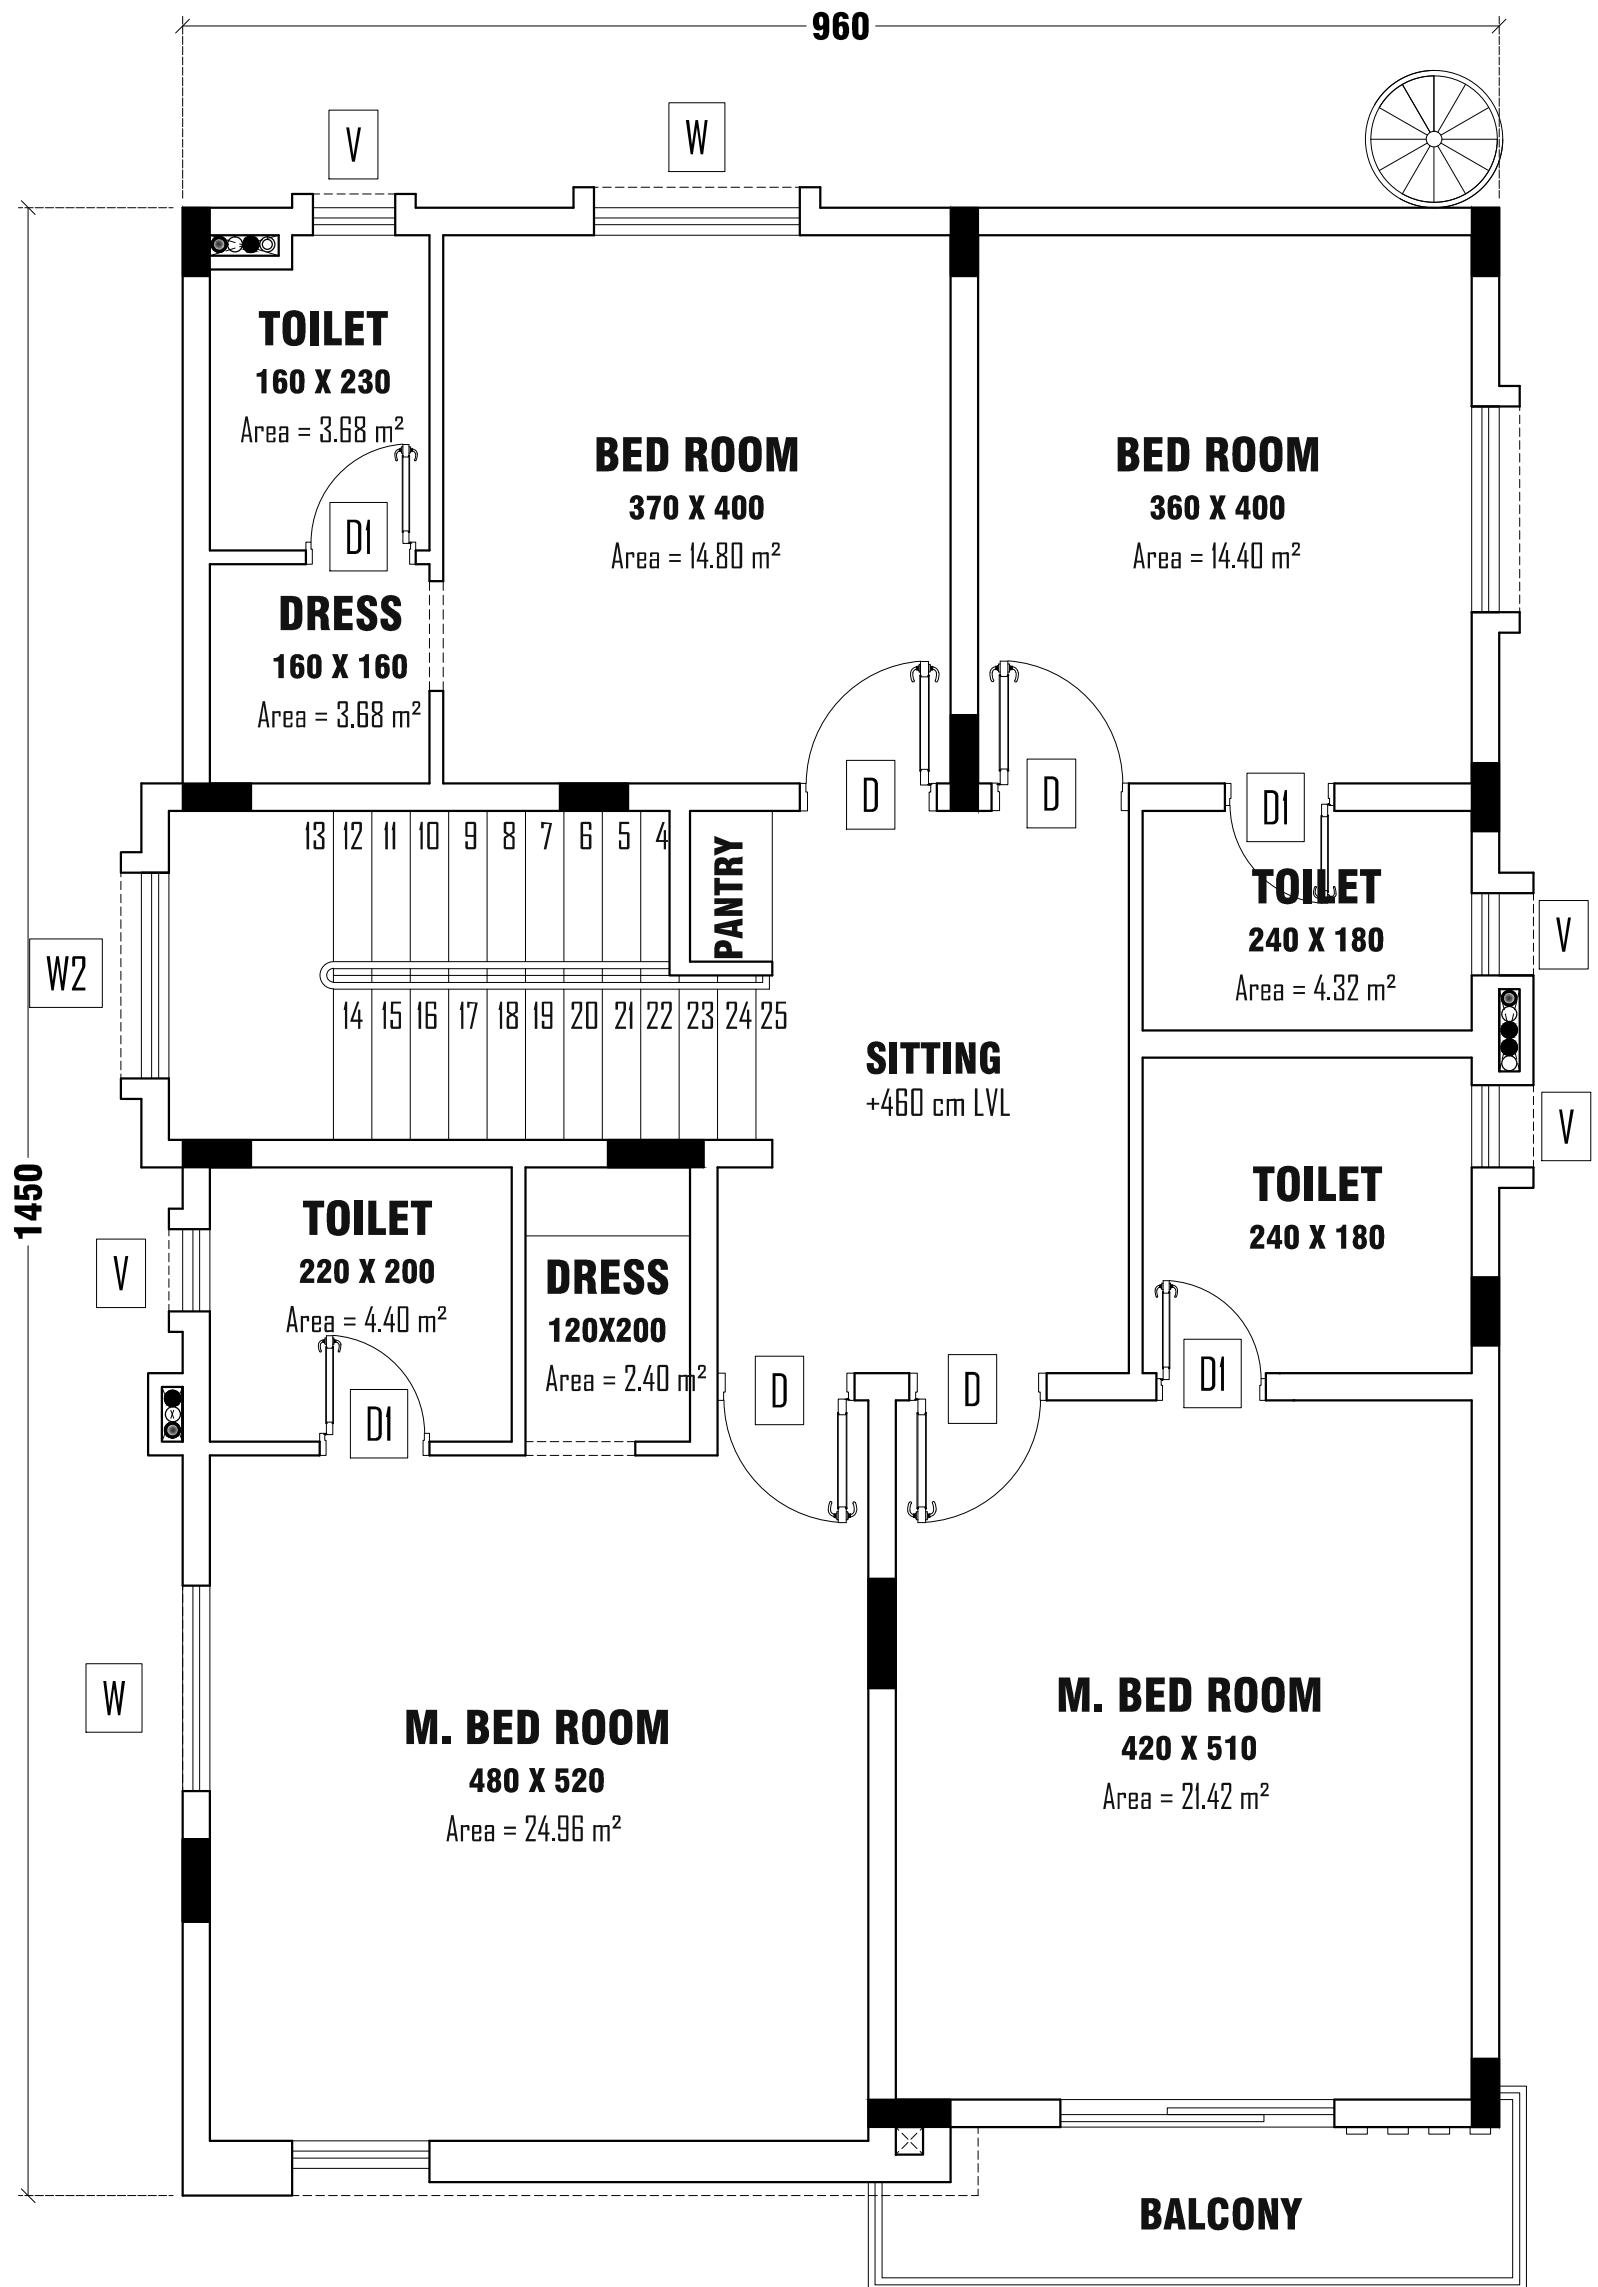

FIRST FLOOR PLAN
SCALE - 1 : 100