




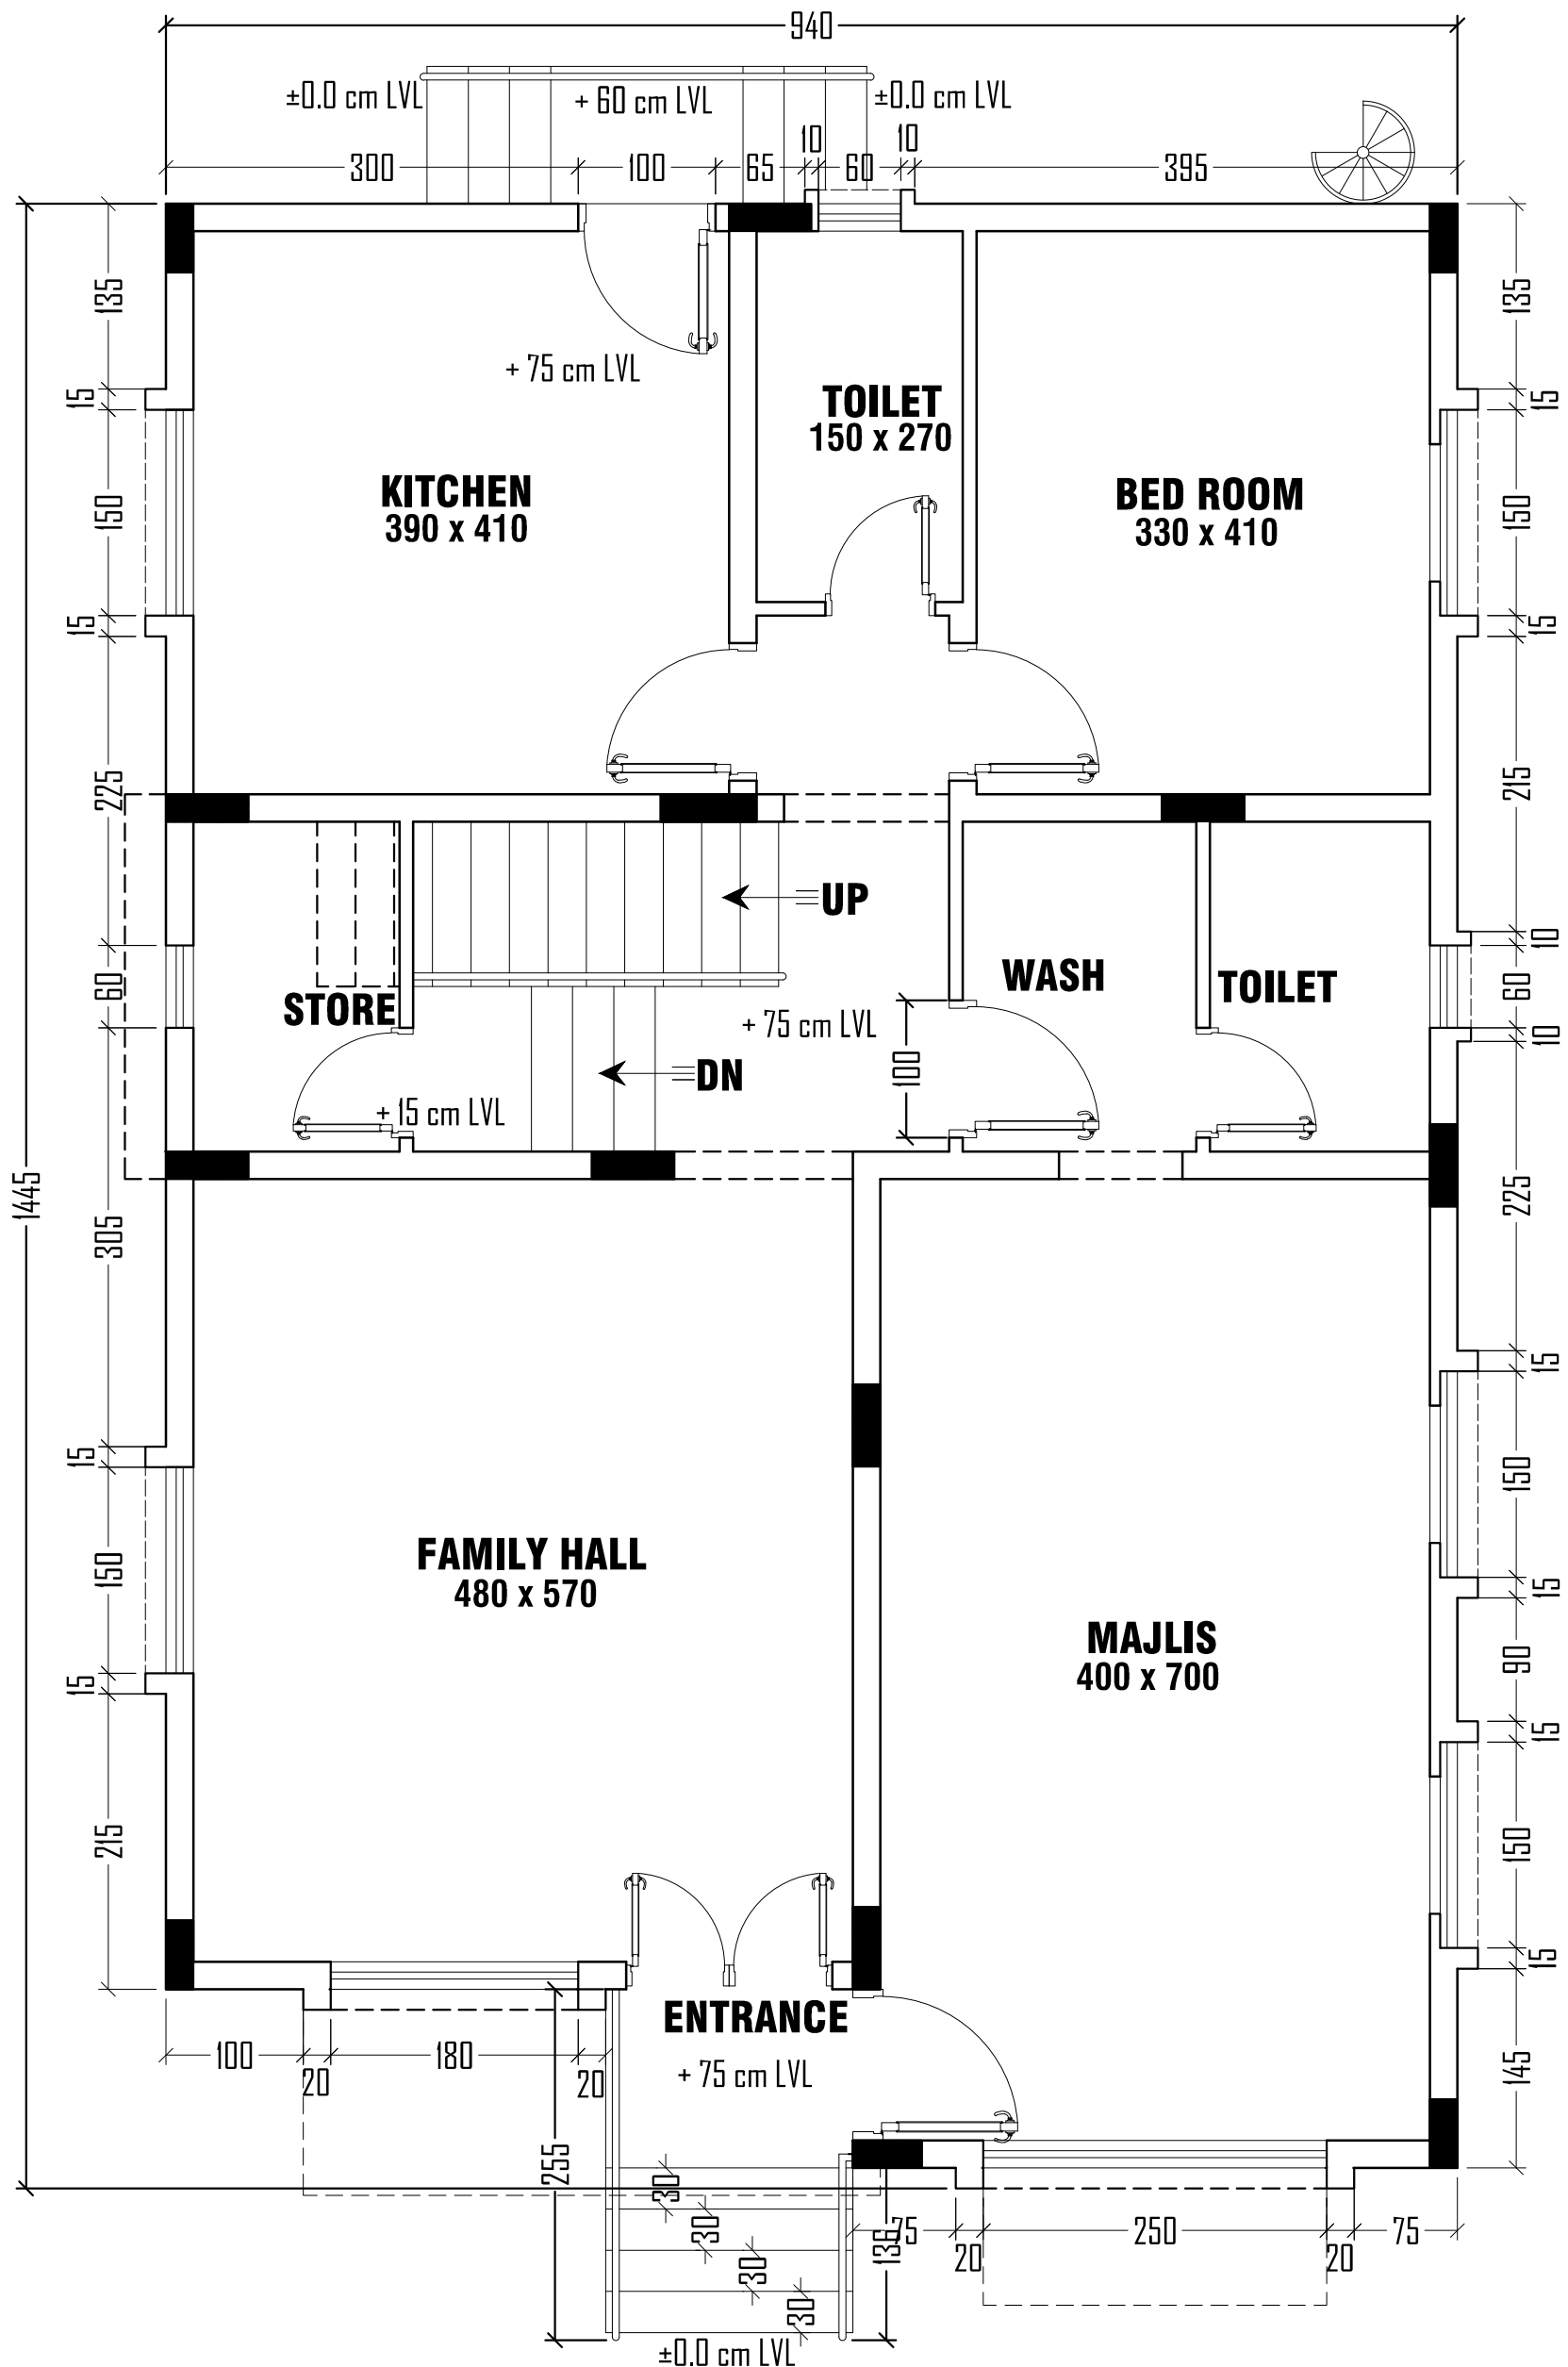

GROUND FLOOR PLAN
SCALE - 1:100



FIRST FLOOR PLAN

SCALE - 1:100