



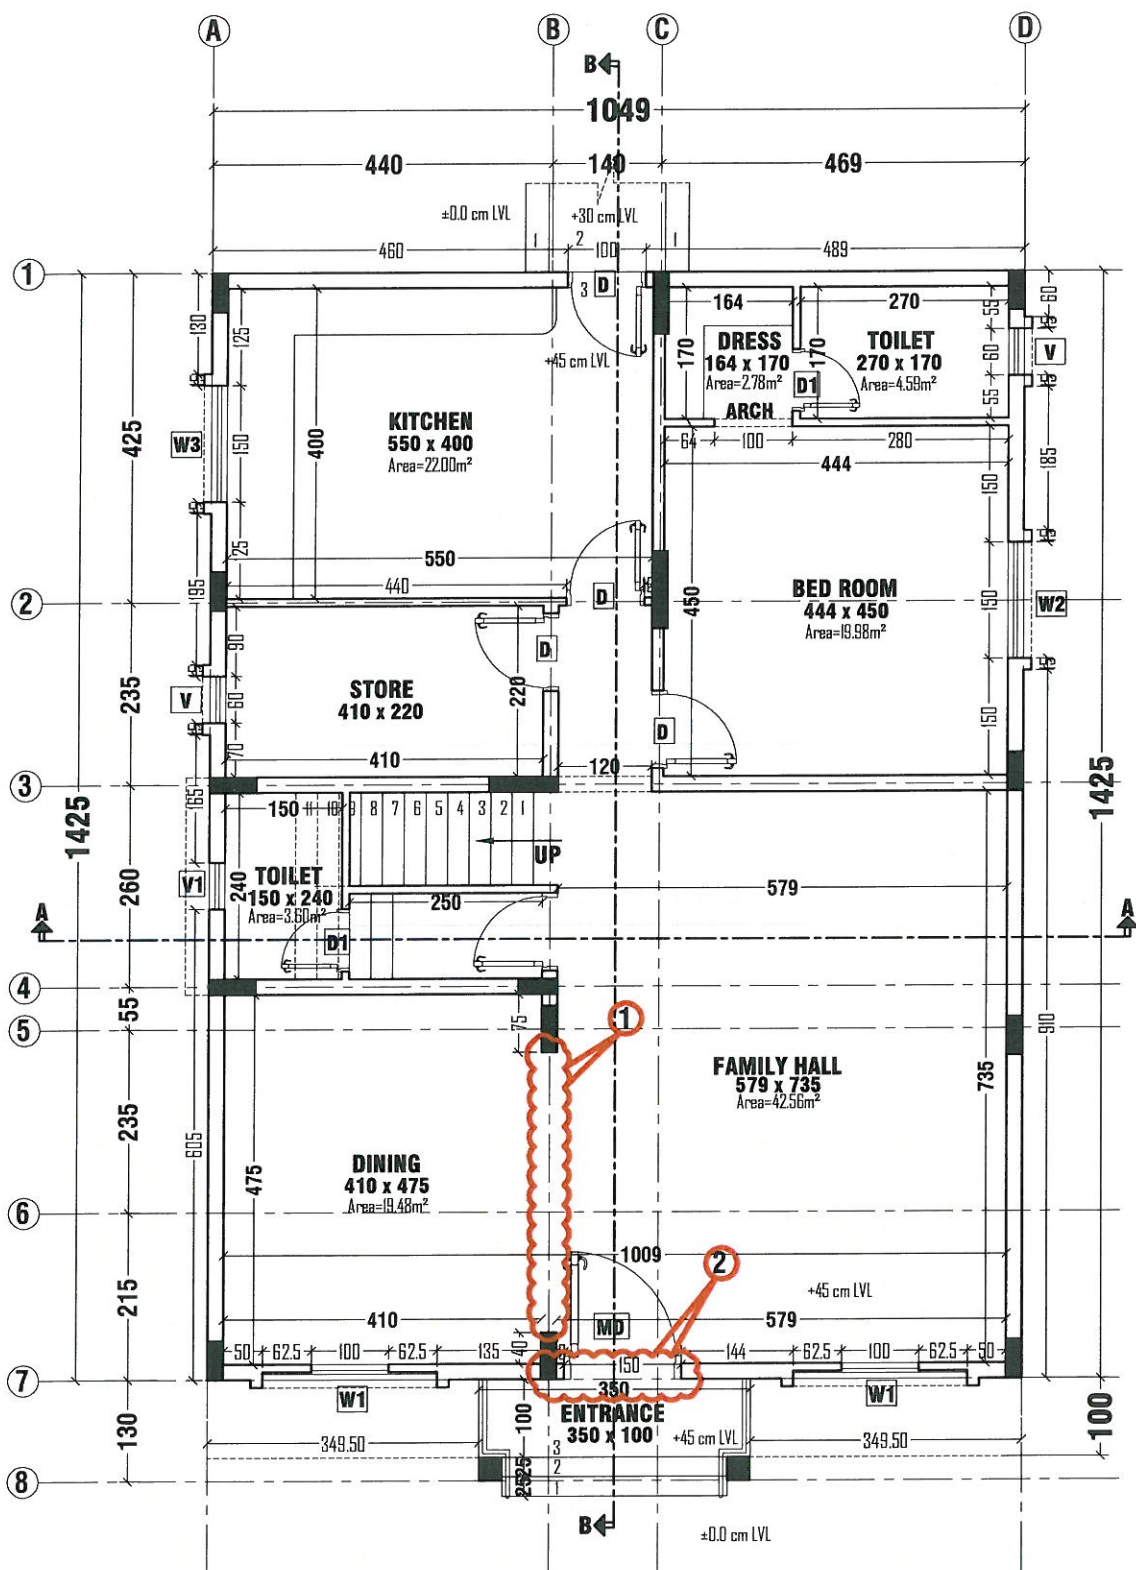




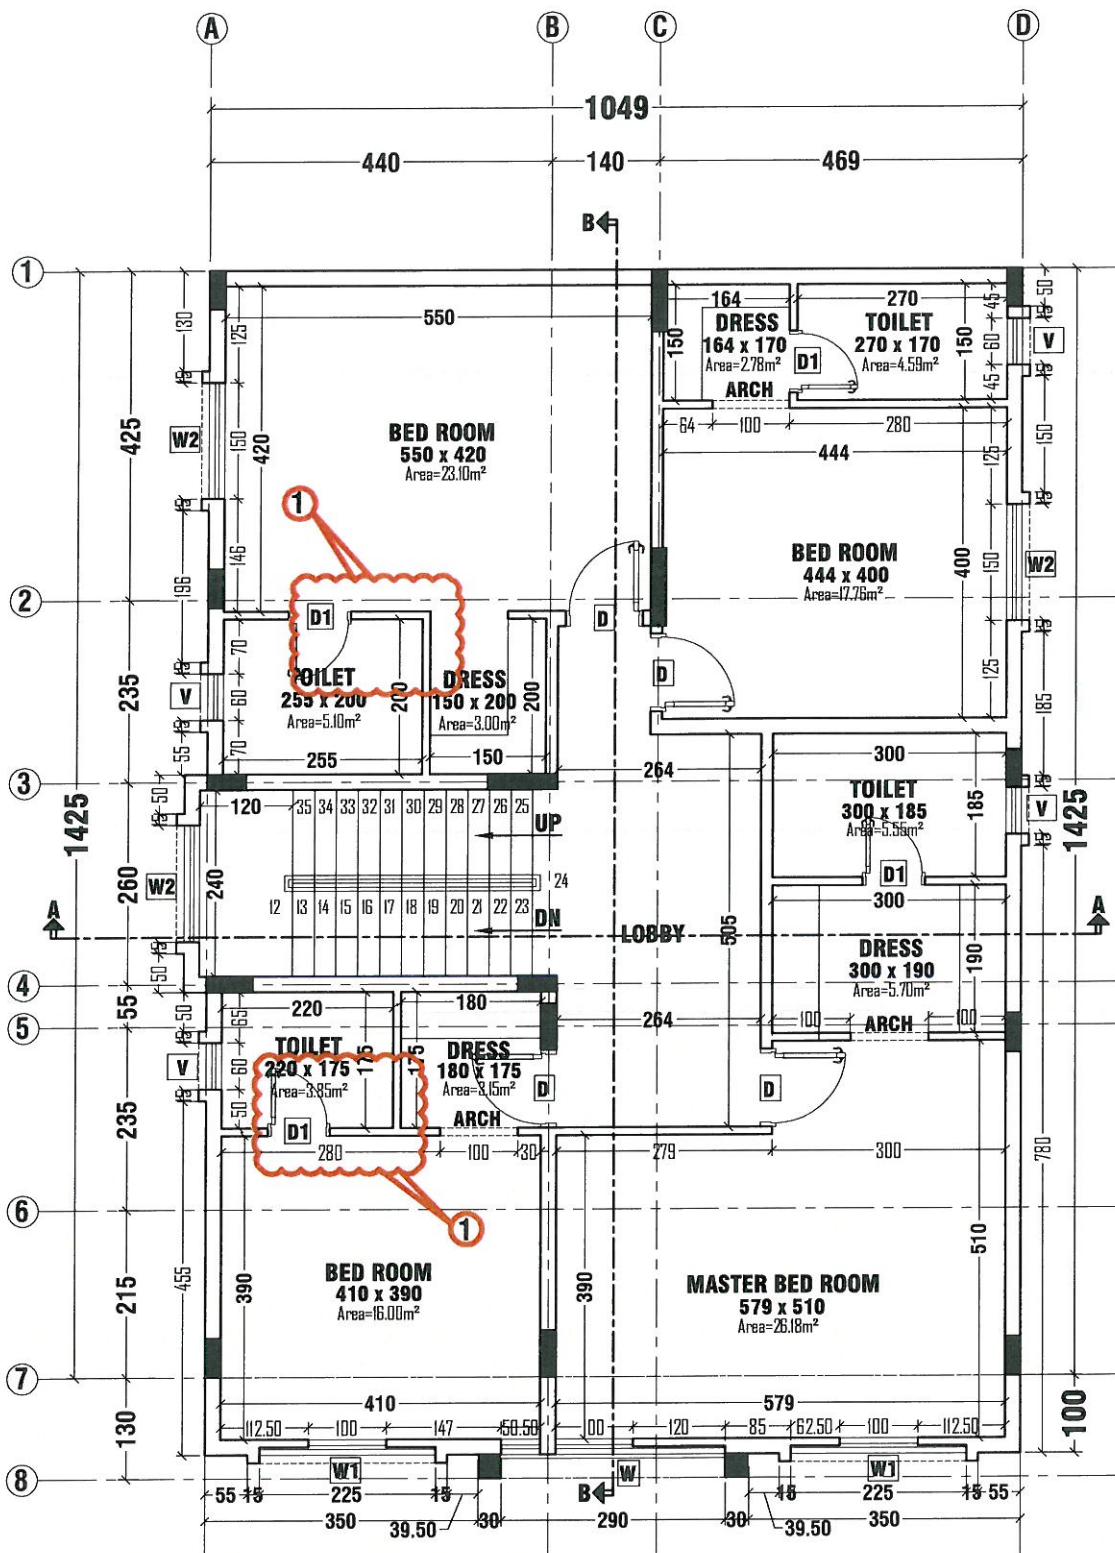

FIRST FLOOR PLAN

SCALE - 1 : 100

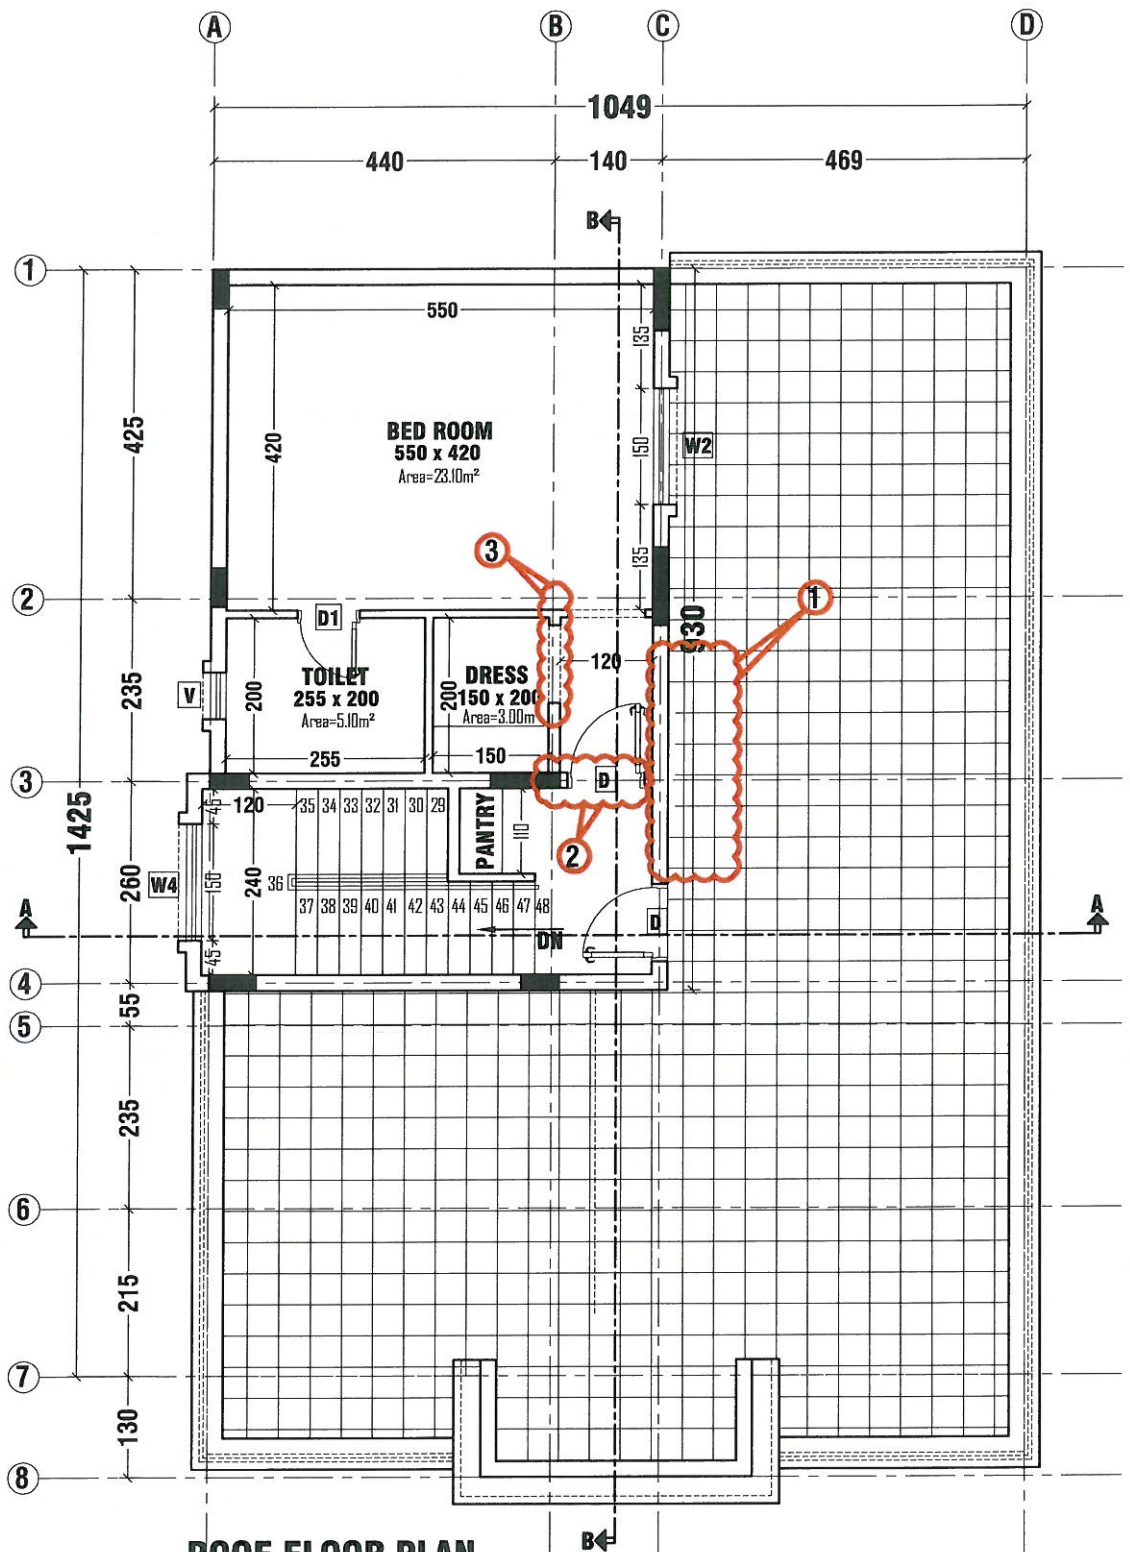

ROOF FLOOR PLAN
 SCALE - 1 : 100

NOTES:-

1. ALL EXTERNAL WALL USE THERMAL BLOCKS ONLY.
2. ALL ALUMINIUM WINDOWS SHOULD BE POWDER COATED FRAME WITH 6 mm THICK BELGIUM DOUBLE GLASS AS PER CLIENT APPROVAL.