




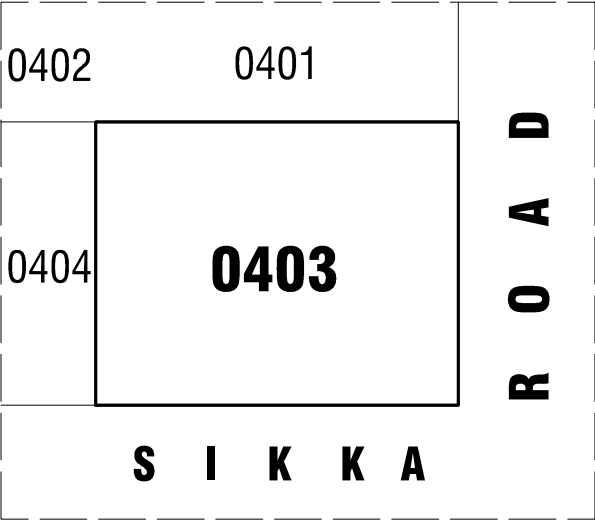


AREA DETAILS:- G + 1Villa	
FLOORS	SQMT.
Ground Floor	131.62 m ²
First Floor	141.79 m ²
Total (Villa)	273.41 m ² (2943.00 Sqft)
Compound Wall	64.00 Running meter

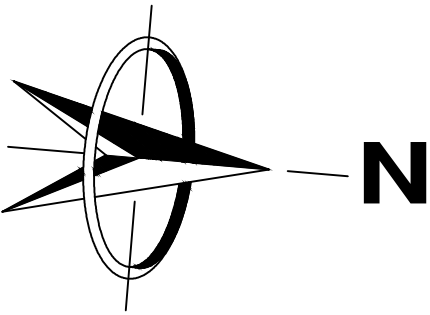


LOCATION PLAN
N.T.S

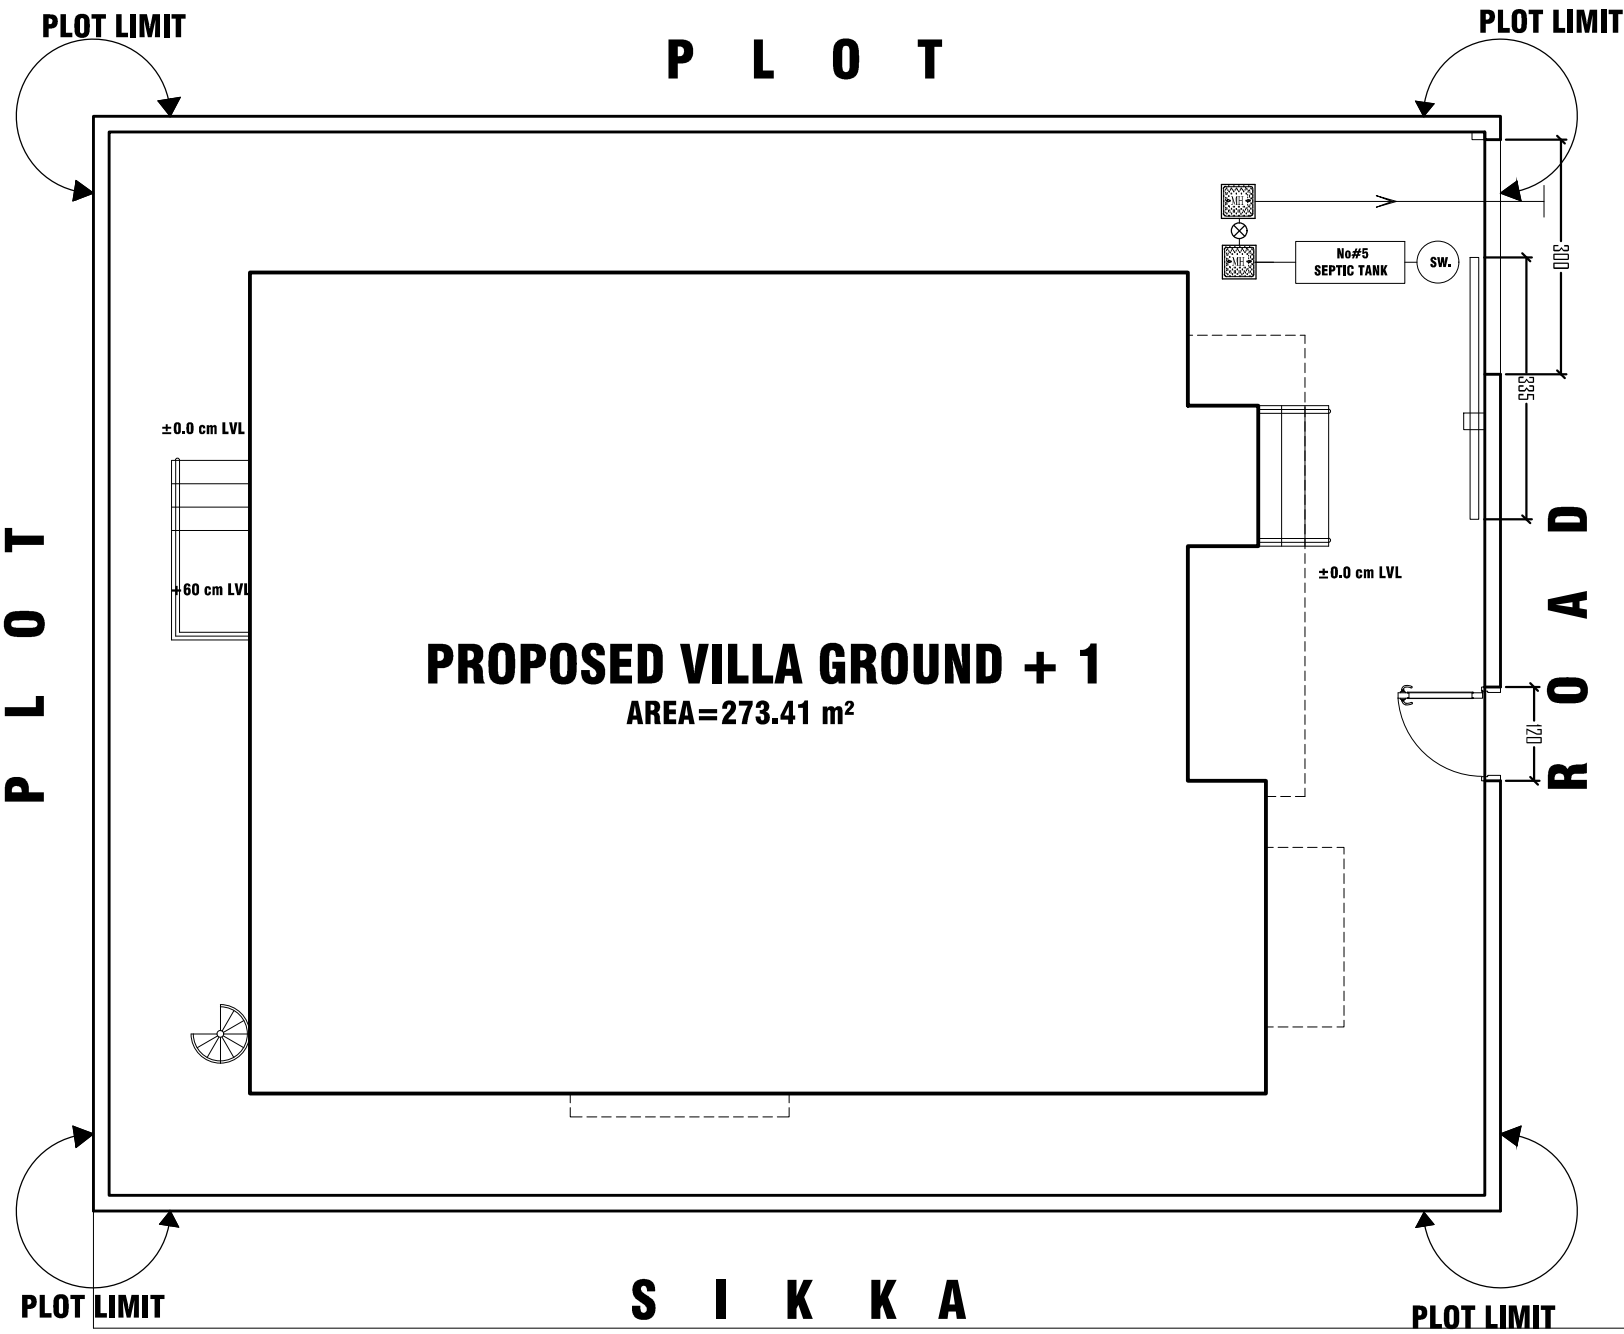

SETTING OUT PLAN
SCALE - 1 : 100

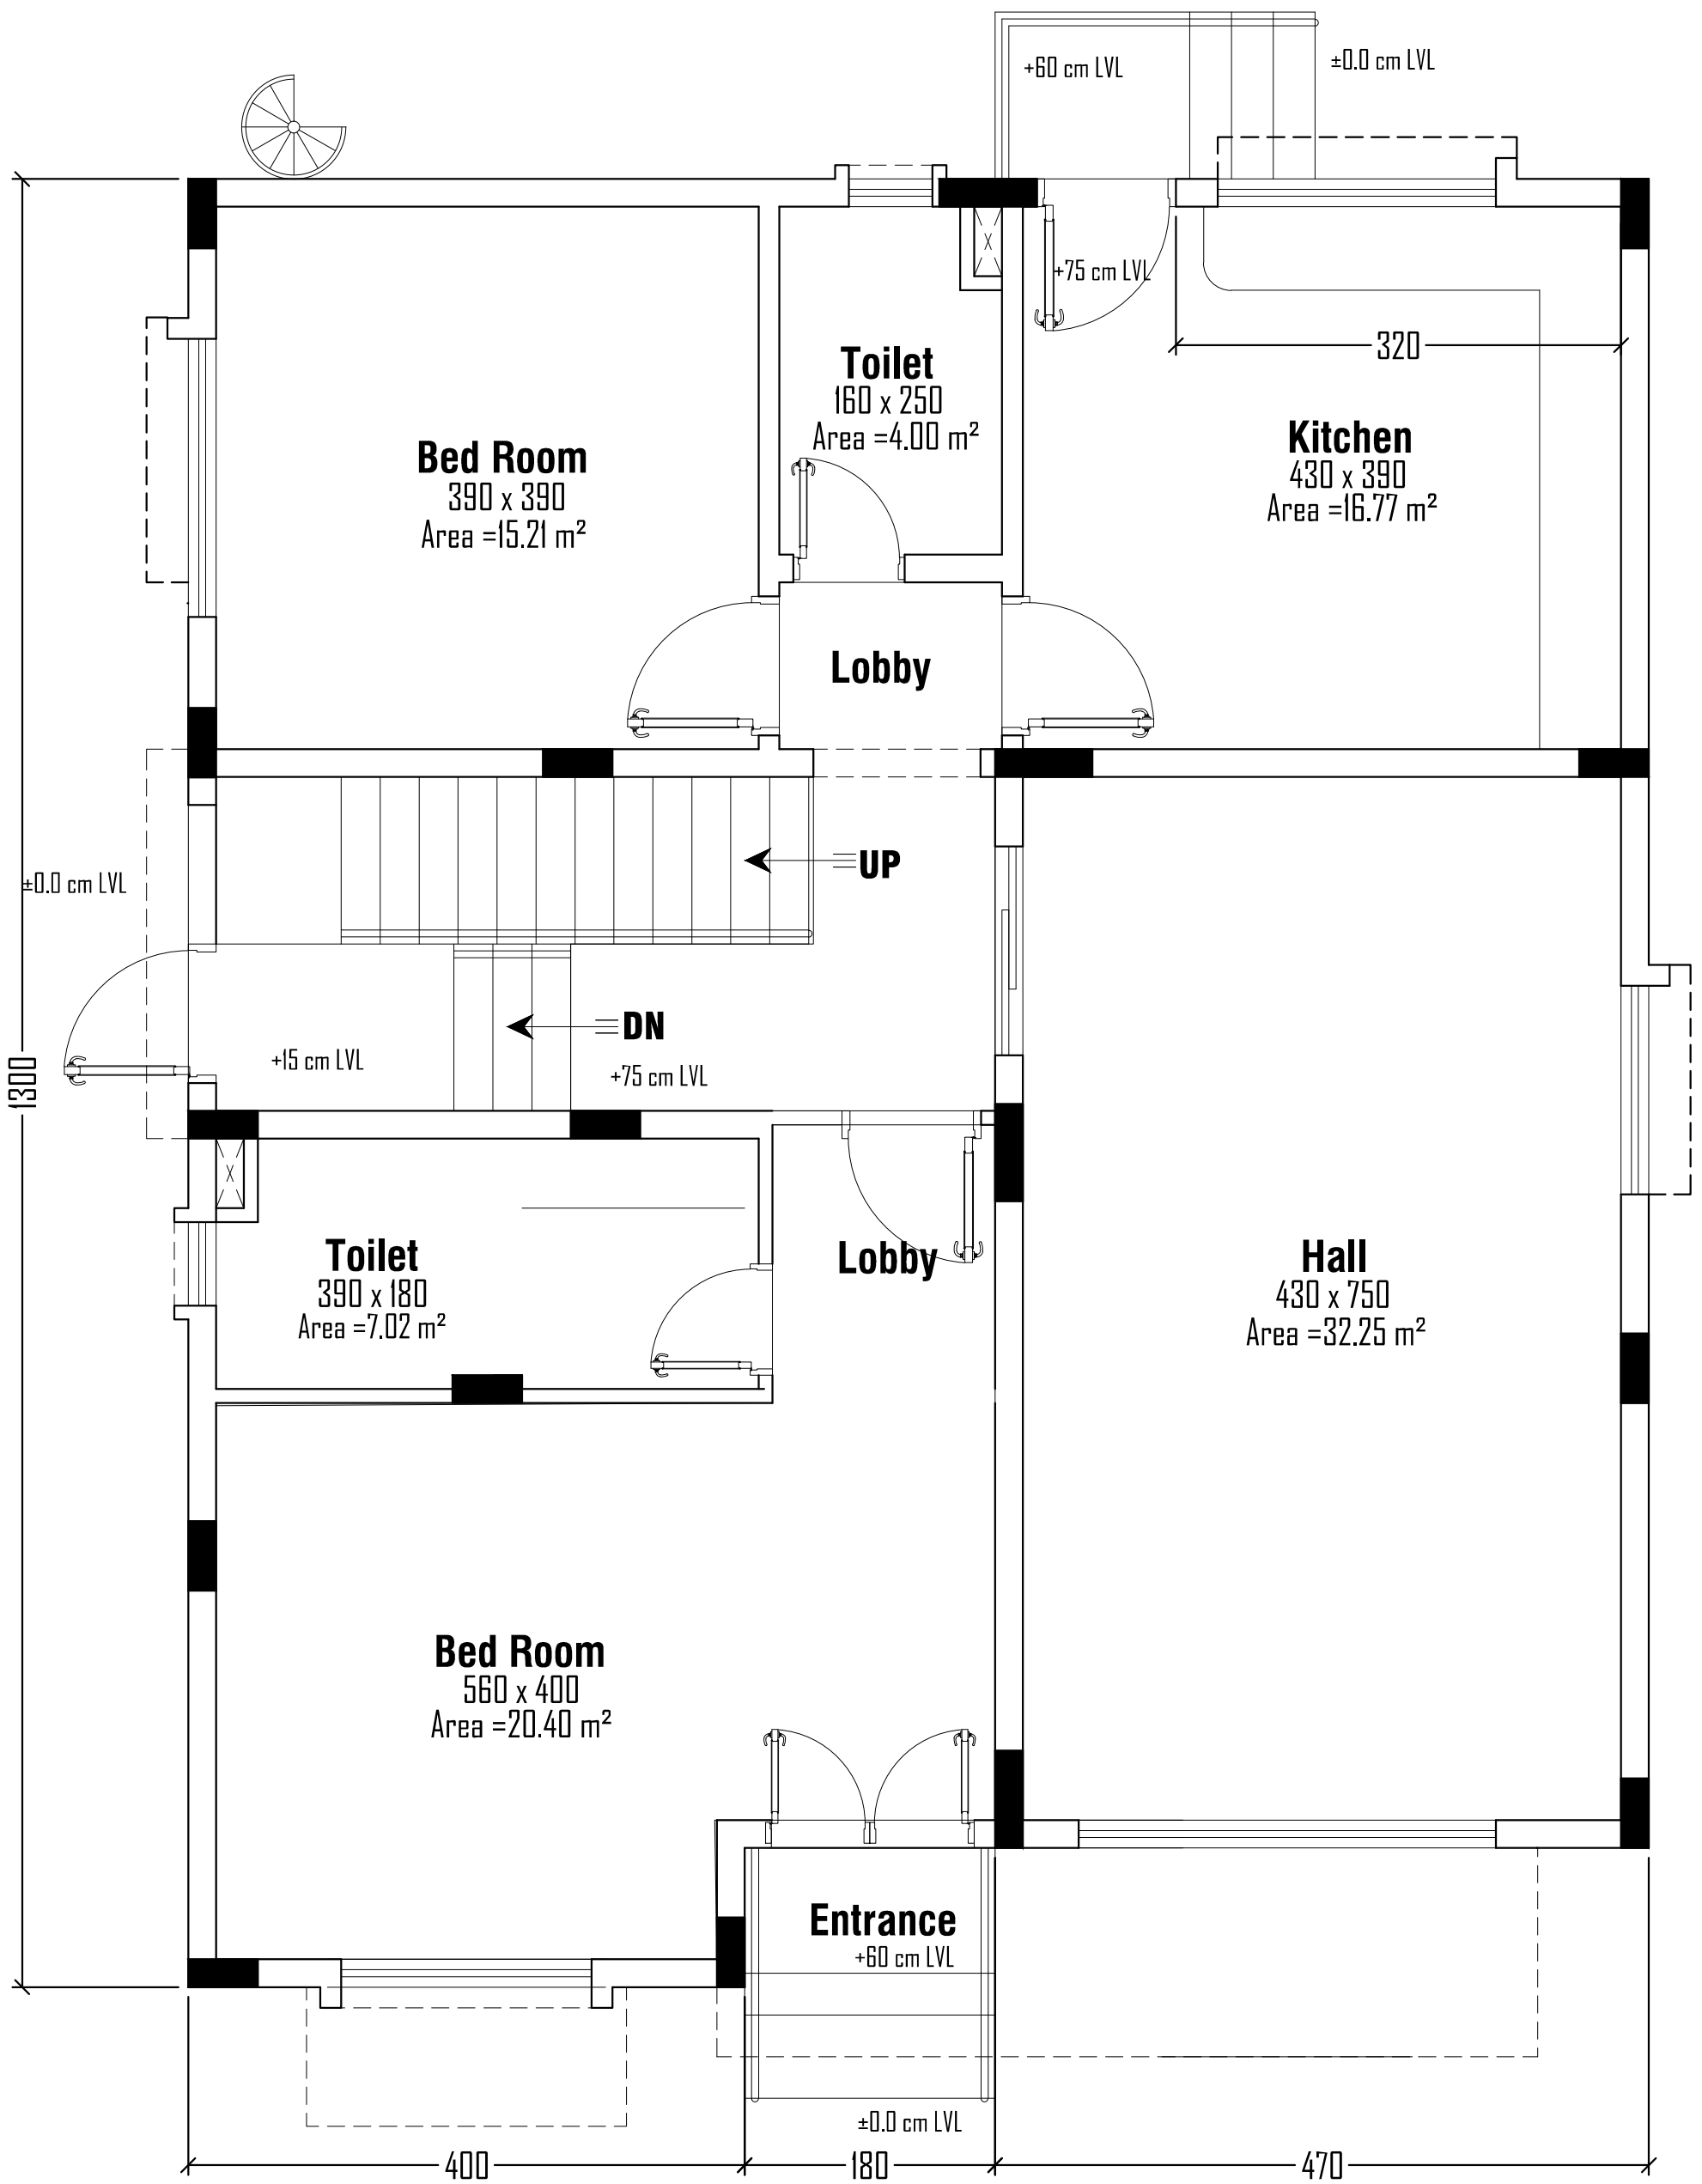

GROUND FLOOR PLAN
AREA= 131.62sqm

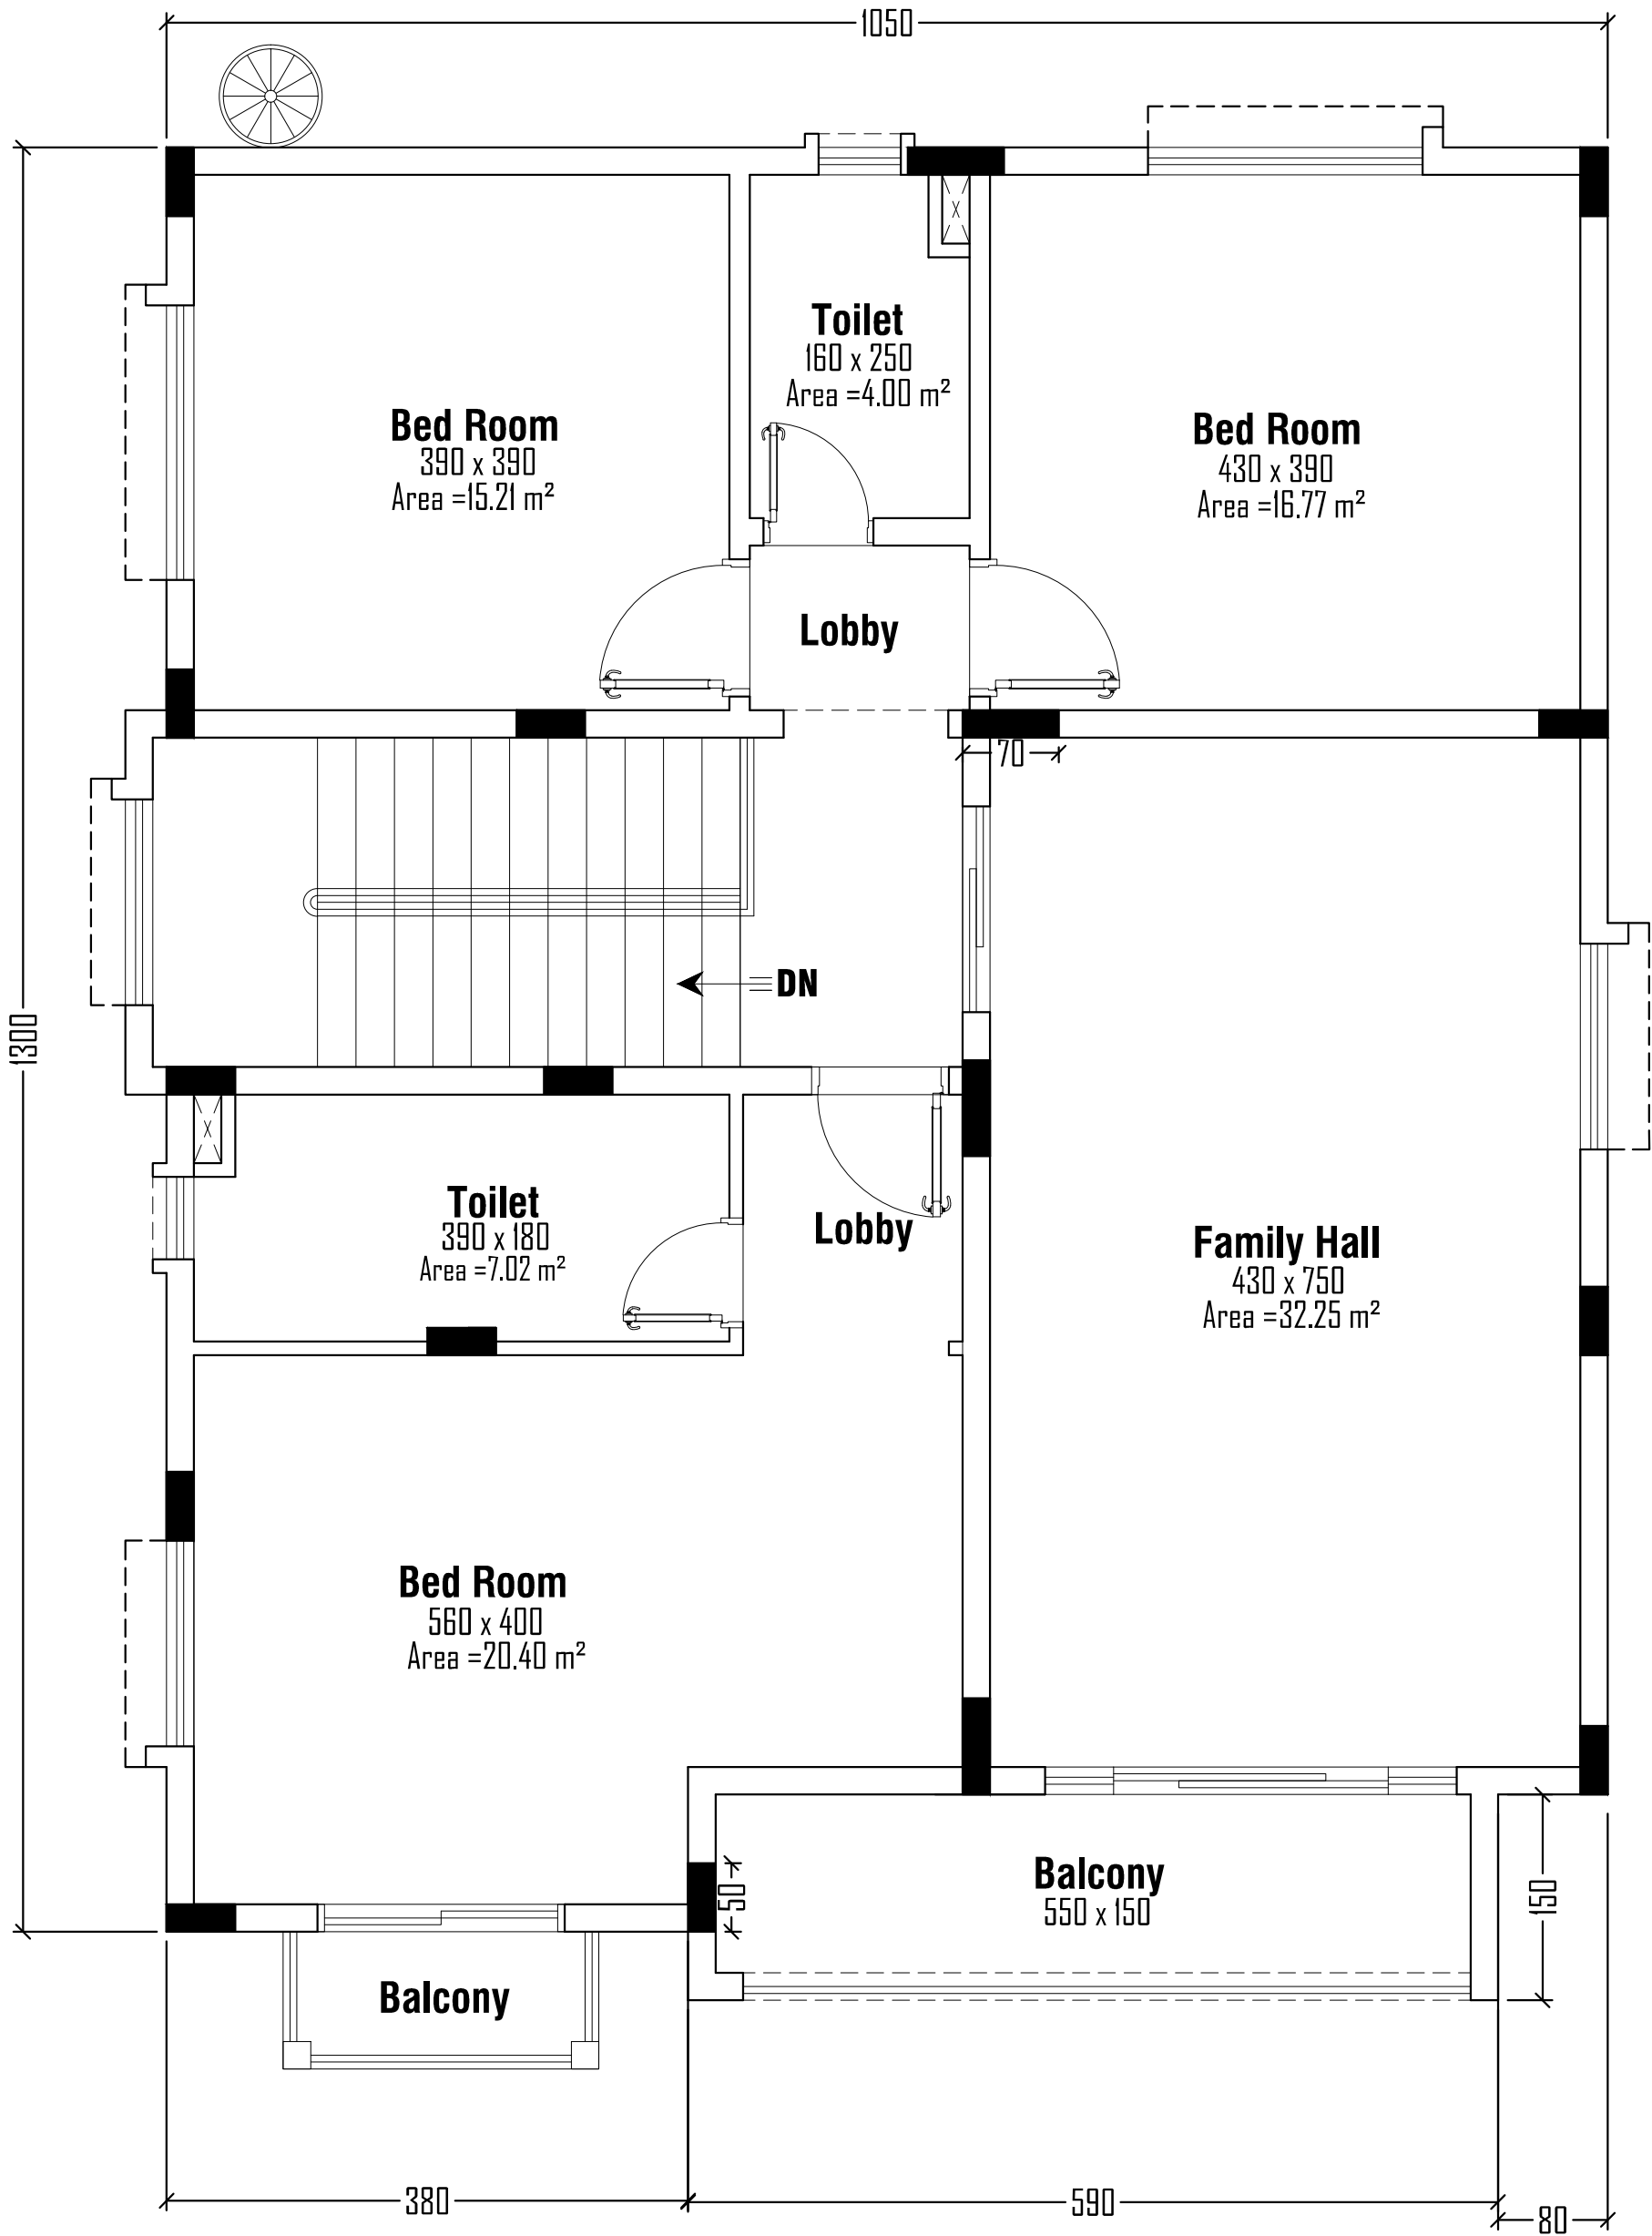

FIRST FLOOR PLAN
AREA= 141.79sqm